



CONTEXT SENSITIVE SOLUTIONS

Vision Statement

The Oak Hill Parkway will:

1

Be a safe and attractive transportation corridor that visually and physically connects, at a human scale, destinations on both sides of the highway.


2

Help create a unique place that functions well for all modes of transportation while integrating our history, aesthetics, and environment.

Good stewardship of our natural and cultural assets is a priority.



OAK HILL
PARKWAY

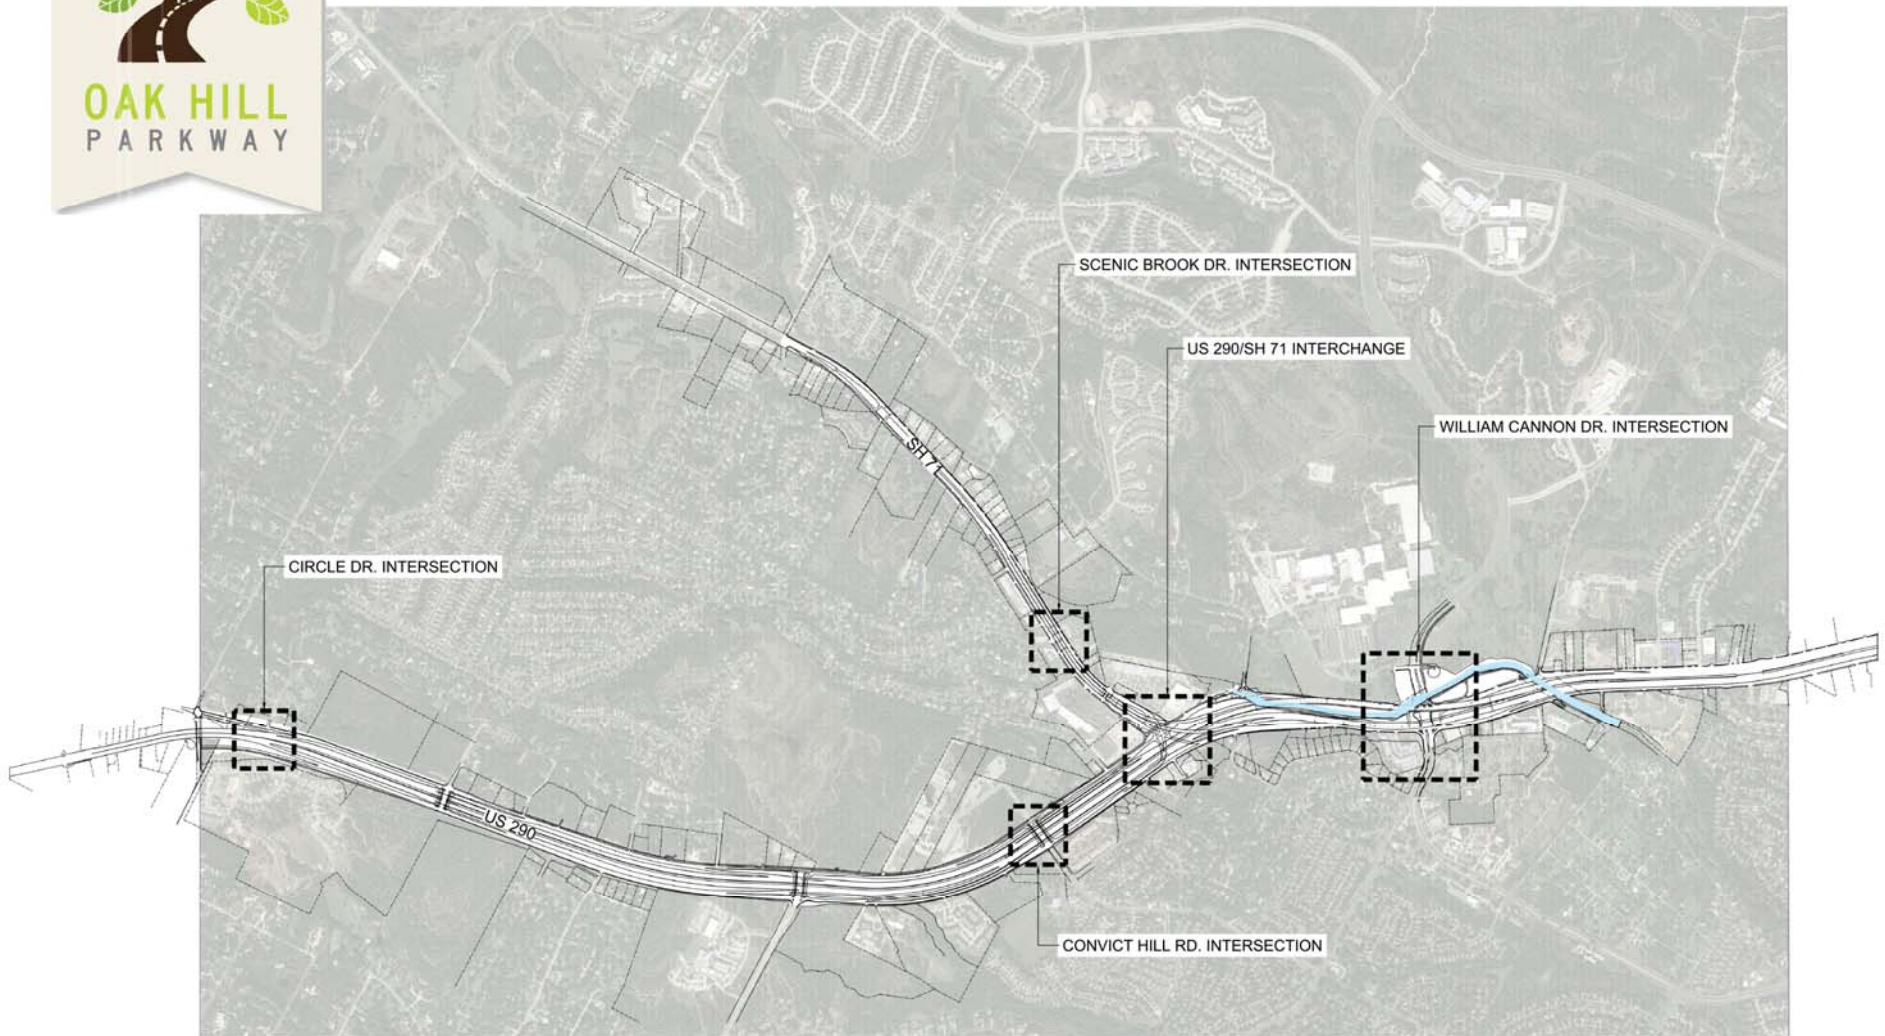

OVERALL CSS KEY PLAN

NOT TO SCALE



DRAFT - SUBJECT TO CHANGE



- COBBLE (MORTARED IN PLACE)
- PEDESTRIAN UNDERPASS ALONG CREEK
- SHARED USE BOARDWALK WITH OVERLOOKS
- ENHANCED PEDESTRIAN WALK, BOTH SIDES OF ROAD



PERSPECTIVE


- TRAILHEAD
- PRESERVE EXISTING TREES (TYP.)
- SHARED USE PATH
- WILLIAMSON CREEK
- SHORT NATIVE GRASS BLEND (LOW MAINTENANCE)
- MAINTAINED TURF (BETWEEN CURB AND WALK)
- NATIVE OAK TREES
- EXPANDED SHALE*
- NATIVE ACCENT TREES
- ORNAMENTAL GRASSES

LEGEND

- EXISTING TREE TO REMAIN
- PROPOSED NATIVE SHADE TREE
- PROPOSED NATIVE ACCENT TREE
- MAINTAINED TURF AREA
- LOW MAINTENANCE NATIVE GRASS MIX

* TYPE OF ROCK TO GO DIRECTLY UNDER BRIDGES

WILLIAM CANNON DRIVE - PLAN VIEW - ALTERNATIVE A

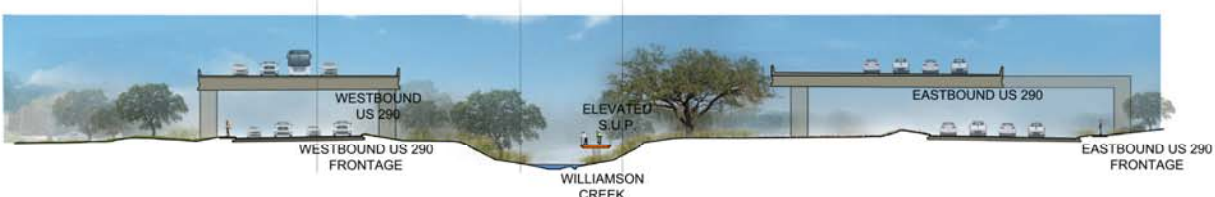

SECTION THROUGH WILLIAMSON CREEK NEAR WILLIAM CANNON DRIVE - ALTERNATIVE A



DRAFT - SUBJECT TO CHANGE



OAK HILL PARKWAY



SHARED USE PATH (BELOW SH 71)

NATIVE BOULDER
NATIVE GROUNDCOVER

RELOCATED TREE

POINT OF VIEW
FOR PERSPECTIVE
LOCATION

SHARED USE PATH

NATIVE OAK TREES

EXPANDED SHALE

NATIVE ACCENT TREES

NATIVE GRASS MIX (LOW MAINTENANCE)

LEGEND

- EXISTING TREE TO REMAIN
- PROPOSED NATIVE SHADE TREE
- PROPOSED NATIVE ACCENT TREE
- MAINTAINED TURF AREA
- LOW MAINTENANCE NATIVE GRASS MIX



PERSPECTIVE






US 290/HWY 71 INTERCHANGE - PLAN VIEW - ALTERNATIVE A






OAK HILL
PARKWAY

LEGEND

-  EXISTING TREE TO REMAIN
-  PROPOSED NATIVE SHADE TREE
-  PROPOSED NATIVE ACCENT TREE
-  MAINTAINED TURF AREA
-  LOW MAINTENANCE NATIVE GRASS MIX

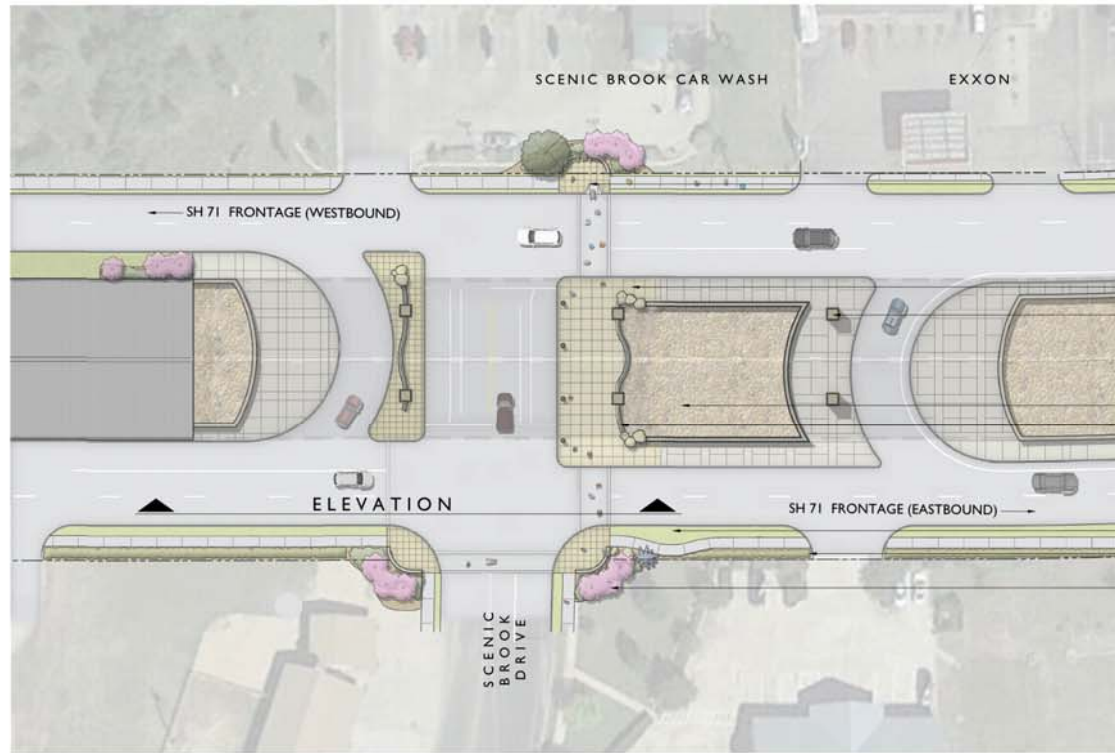

SCENIC BROOK DRIVE - PLAN VIEW



PEDESTRIAN QUEUING AREA W/ COLORED SAW-CUT CONCRETE

STAINED CONCRETE
COLUMNS, PATTERN STONE BASE

STONE INFILTRATION AREA
STONE WALL WITH DECORATIVE SCREEN ABOVE

MAINTAINED TURF (BETWEEN CURB AND WALK)
NATIVE GRASS BLEND (BETWEEN WALK AND ROW)

NATIVE ACCENT TREES



SCENIC BROOK DRIVE - SECTION VIEW



COLUMN, PATTERN STONE BASE
STONE WALL WITH DECORATIVE SCREEN ABOVE

LIGHTING

STONE WALL WITH DECORATIVE SCREEN ABOVE
BOLLARD




**OAK HILL
PARKWAY**

LEGEND

- EXISTING TREE TO REMAIN
- PROPOSED NATIVE SHADE TREE
- PROPOSED NATIVE ACCENT TREE
- MAINTAINED TURF AREA
- LOW MAINTENANCE NATIVE GRASS MIX




CONVICT HILL ROAD - PLAN VIEW

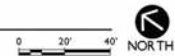


SHADE TREE/OAK GROVES TYP. IN ROW TO ENHANCE "OAK GROVE" CONCEPT

RETAINING WALL WITH TEXTURED FINISH

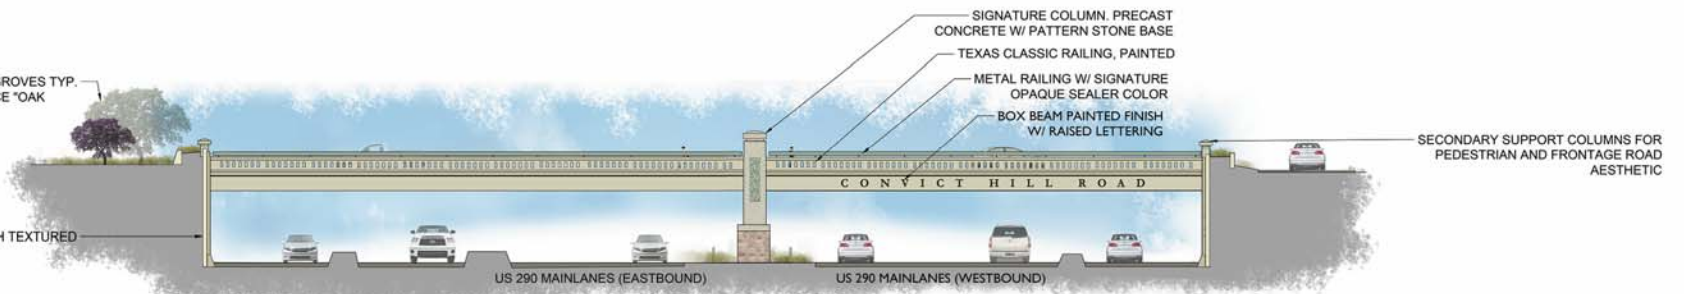

CONVICT HILL ROAD - SECTION VIEW

 

DRAFT - SUBJECT TO CHANGE



OAK HILL
PARKWAY



LEGEND	
	EXISTING TREE TO REMAIN
	PROPOSED NATIVE SHADE TREE
	PROPOSED NATIVE ACCENT TREE
	MAINTAINED TURF AREA
	LOW MAINTENANCE NATIVE GRASS MIX

- NATIVE GRASS BLEND WITH WILDFLOWERS
- NATIVE GRASS BLEND WITH WILDFLOWERS
- PRESERVED EXISTING TREE, TYP.
- PROPOSED SOUND WALL
- NATIVE OAK TREES
- NATIVE ACCENT TREES
- MAINTAINED TURF (BETWEEN CURB AND ROW)



CIRCLE DRIVE - PLAN VIEW

SCALE: 1" = 40'-0"
0 40' 80' NORTH

DRAFT - SUBJECT TO CHANGE



OAK HILL
PARKWAY

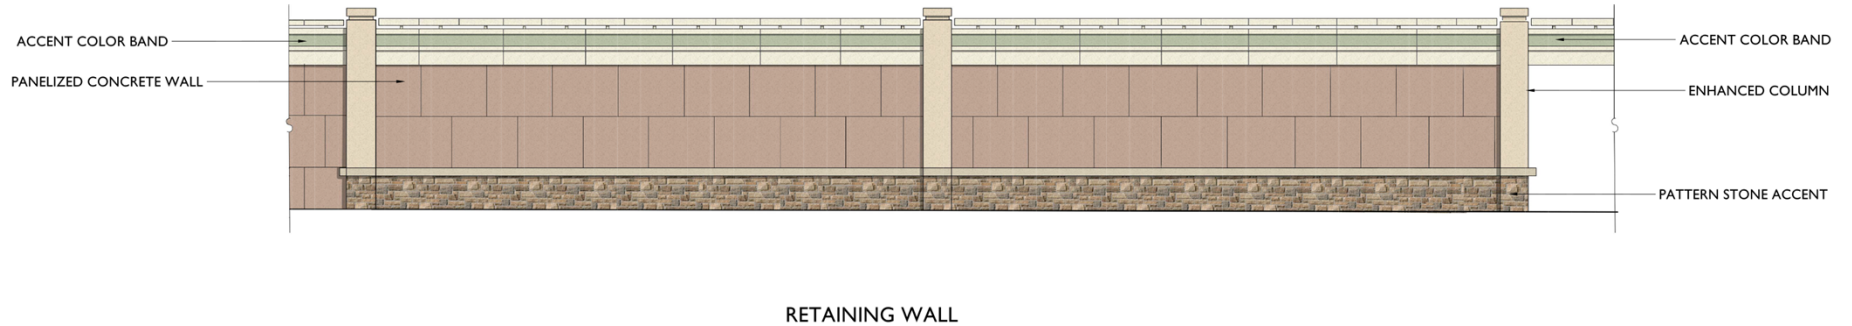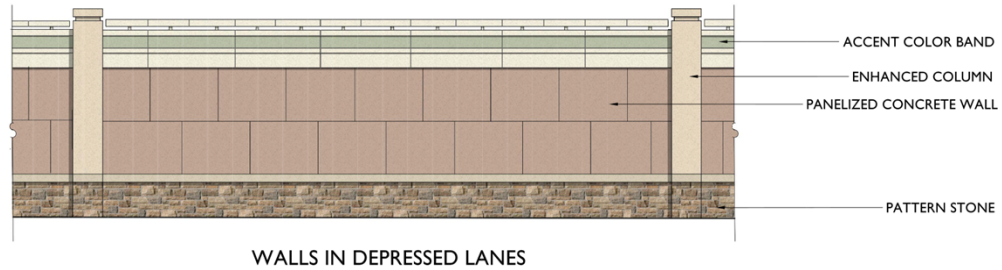

LIVE OAK




SHUMARD OAK



TEXAS RED BUD



TEXAS MOUNTAIN LAUREL

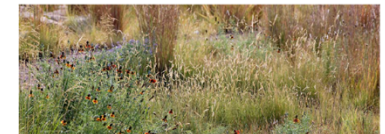

LITTLE BLUESTEM, SIDEOATS GRAMA, BLUE GRAMA, ETC.
NATIVE GRASS MIX - LOW MAINTENANCE



MUHLY GRASS



DWARF MAIDEN GRASS

ORNAMENTAL GRASSES

NATIVE SHADE TREES

NATIVE ACCENT TREES

PLANT EXAMPLES*

*THESE PLANTS DO NOT REPRESENT A COMPLETE PLANT LIST