





OAK HILL
PARKWAY

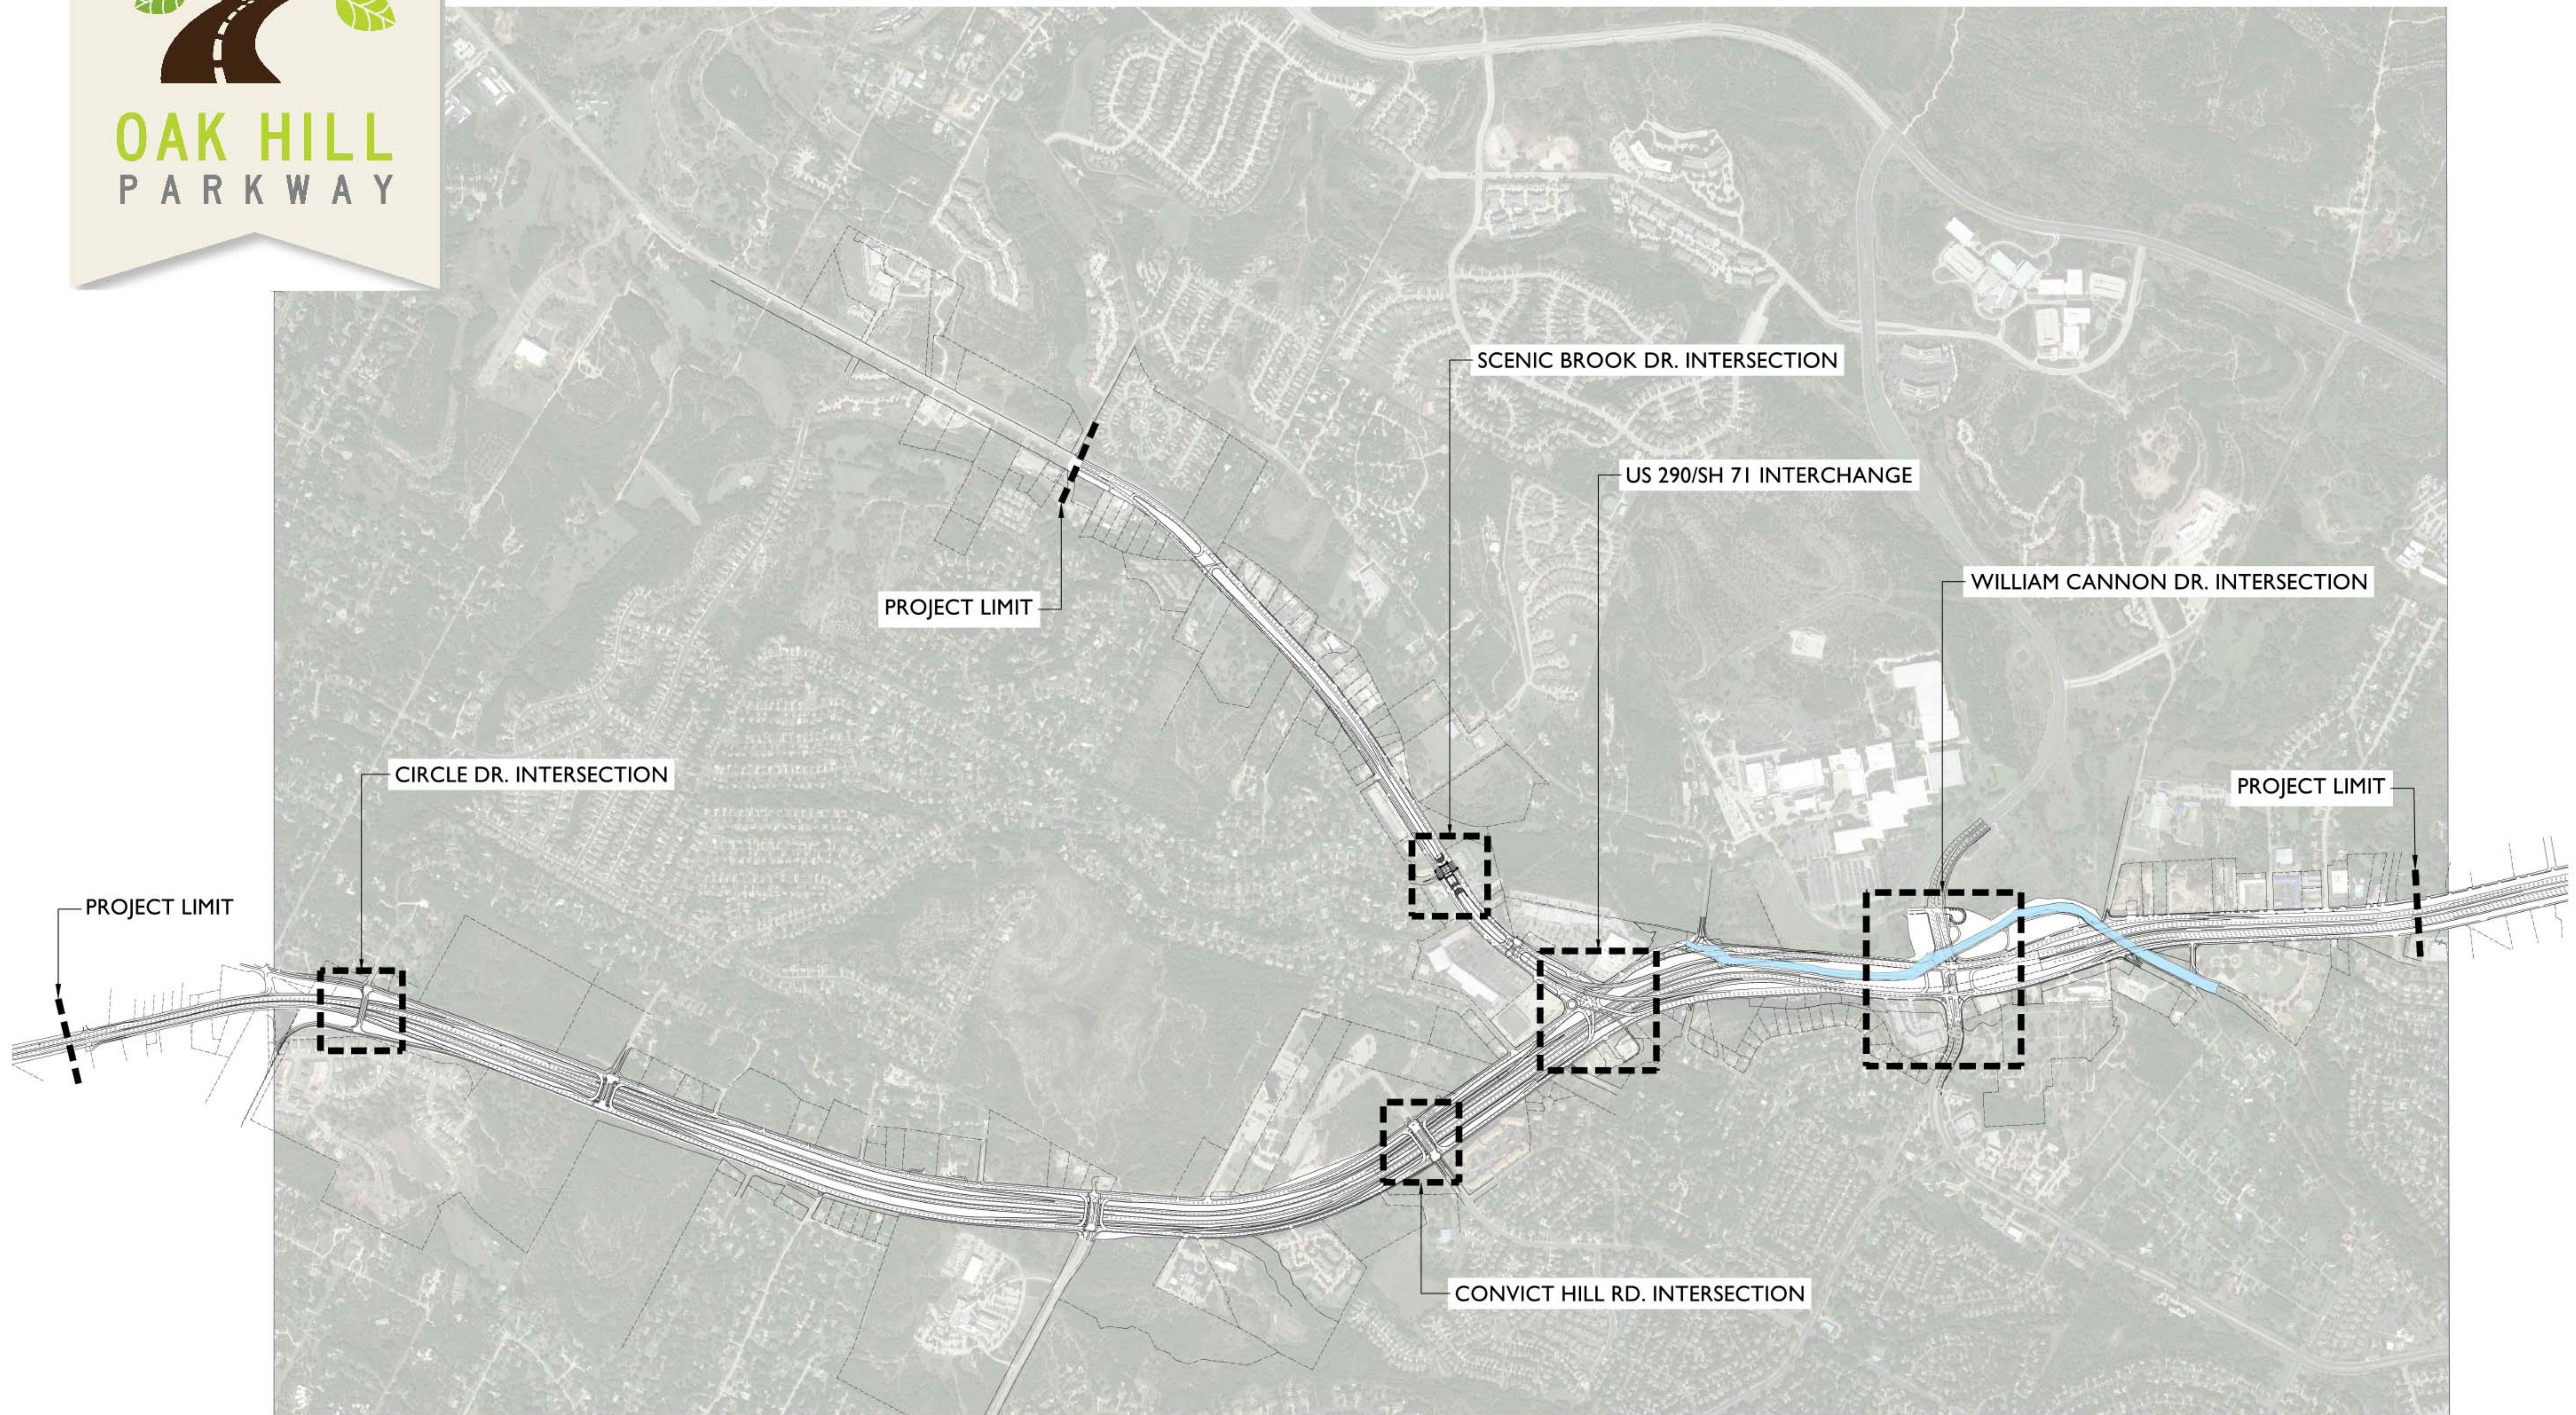

OVERALL CSS KEY PLAN

SCALE: 1" = 600'-0"

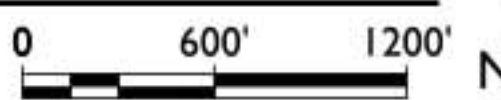

DRAFT - SUBJECT TO CHANGE



**OAK HILL
PARKWAY**



COBBLE (MORTARED IN PLACE)

PEDESTRIAN UNDERPASS ALONG CREEK

SHARED USE BOARDWALK WITH OVERLOOKS

ENHANCED PEDESTRIAN WALK, BOTH SIDES OF ROAD

PARKING FOR SHARED USE PATH

PRESERVE EXISTING TREES (TYP.)

SHARED USE PATH

WILLIAMSON CREEK

SHORT NATIVE GRASS BLEND (LOW MAINTENANCE)

MAINTAINED TURF (BETWEEN CURB AND WALK)

NATIVE OAK TREES

EXPANDED SHALE*

NATIVE ACCENT TREES

ORNAMENTAL GRASSES

LEGEND

- EXISTING TREE TO REMAIN
- PROPOSED NATIVE SHADE TREE
- PROPOSED NATIVE ACCENT TREE
- MAINTAINED TURF AREA
- LOW MAINTENANCE NATIVE GRASS MIX





PERSPECTIVE

* TYPE OF ROCK TO GO DIRECTLY UNDER BRIDGES


WILLIAM CANNON DRIVE - PLAN VIEW - ALTERNATE A

SCALE: 1" = 50'-0"

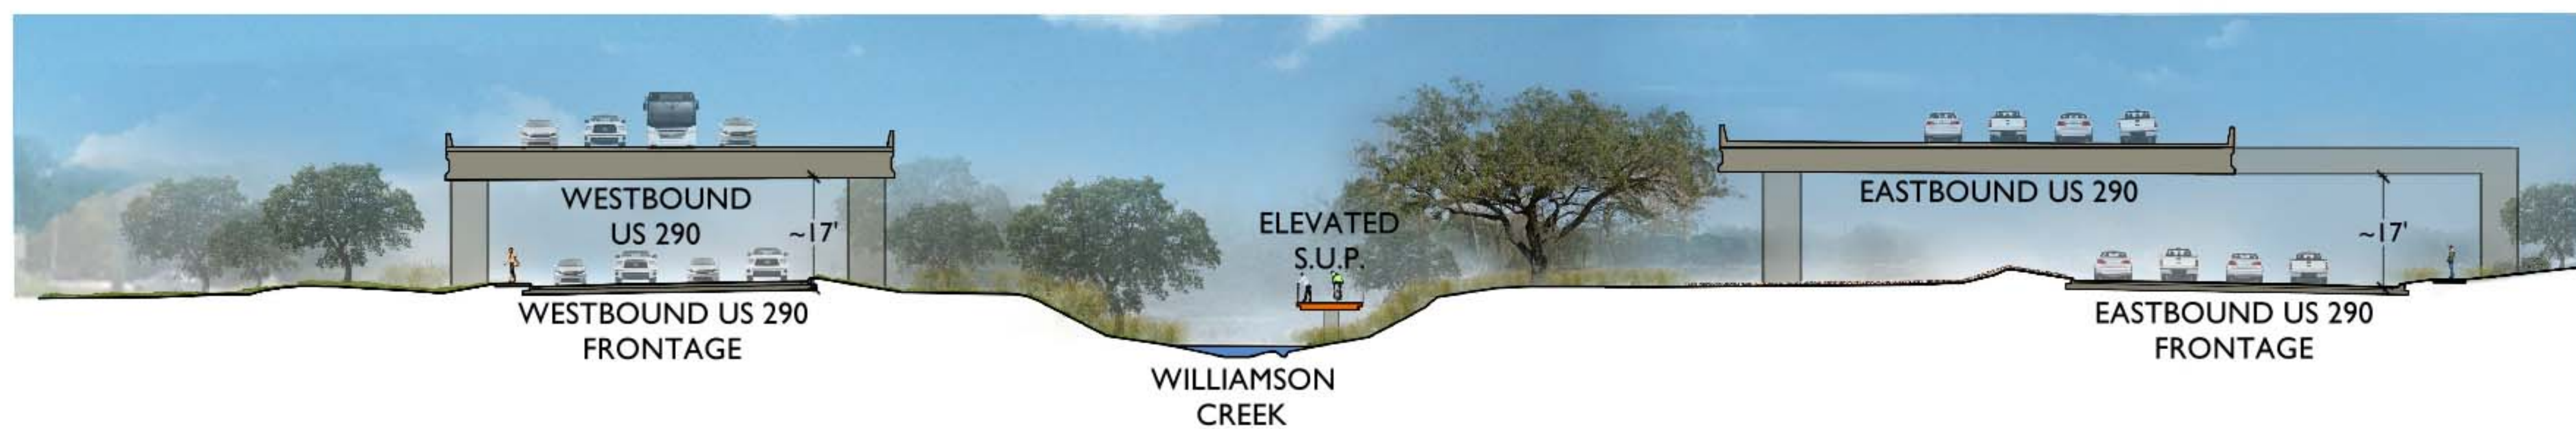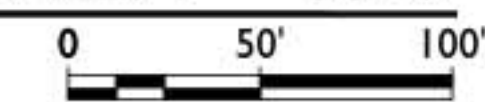

SECTION THROUGH WILLIAMSON CREEK NEAR WILLIAM CANNON DRIVE - ALTERNATE A

SCALE: 1" = 20'-0"

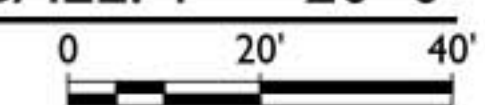

DRAFT - SUBJECT TO CHANGE



OAK HILL
PARKWAY

NATIVE OAK TREES

EXPANDED SHALE


PEDESTRIAN UNDERPASS ALONG CREEK

SHARED USE BOARDWALK WITH
OVERLOOKS

COBBLE (MORTARED IN PLACE)



PERSPECTIVE

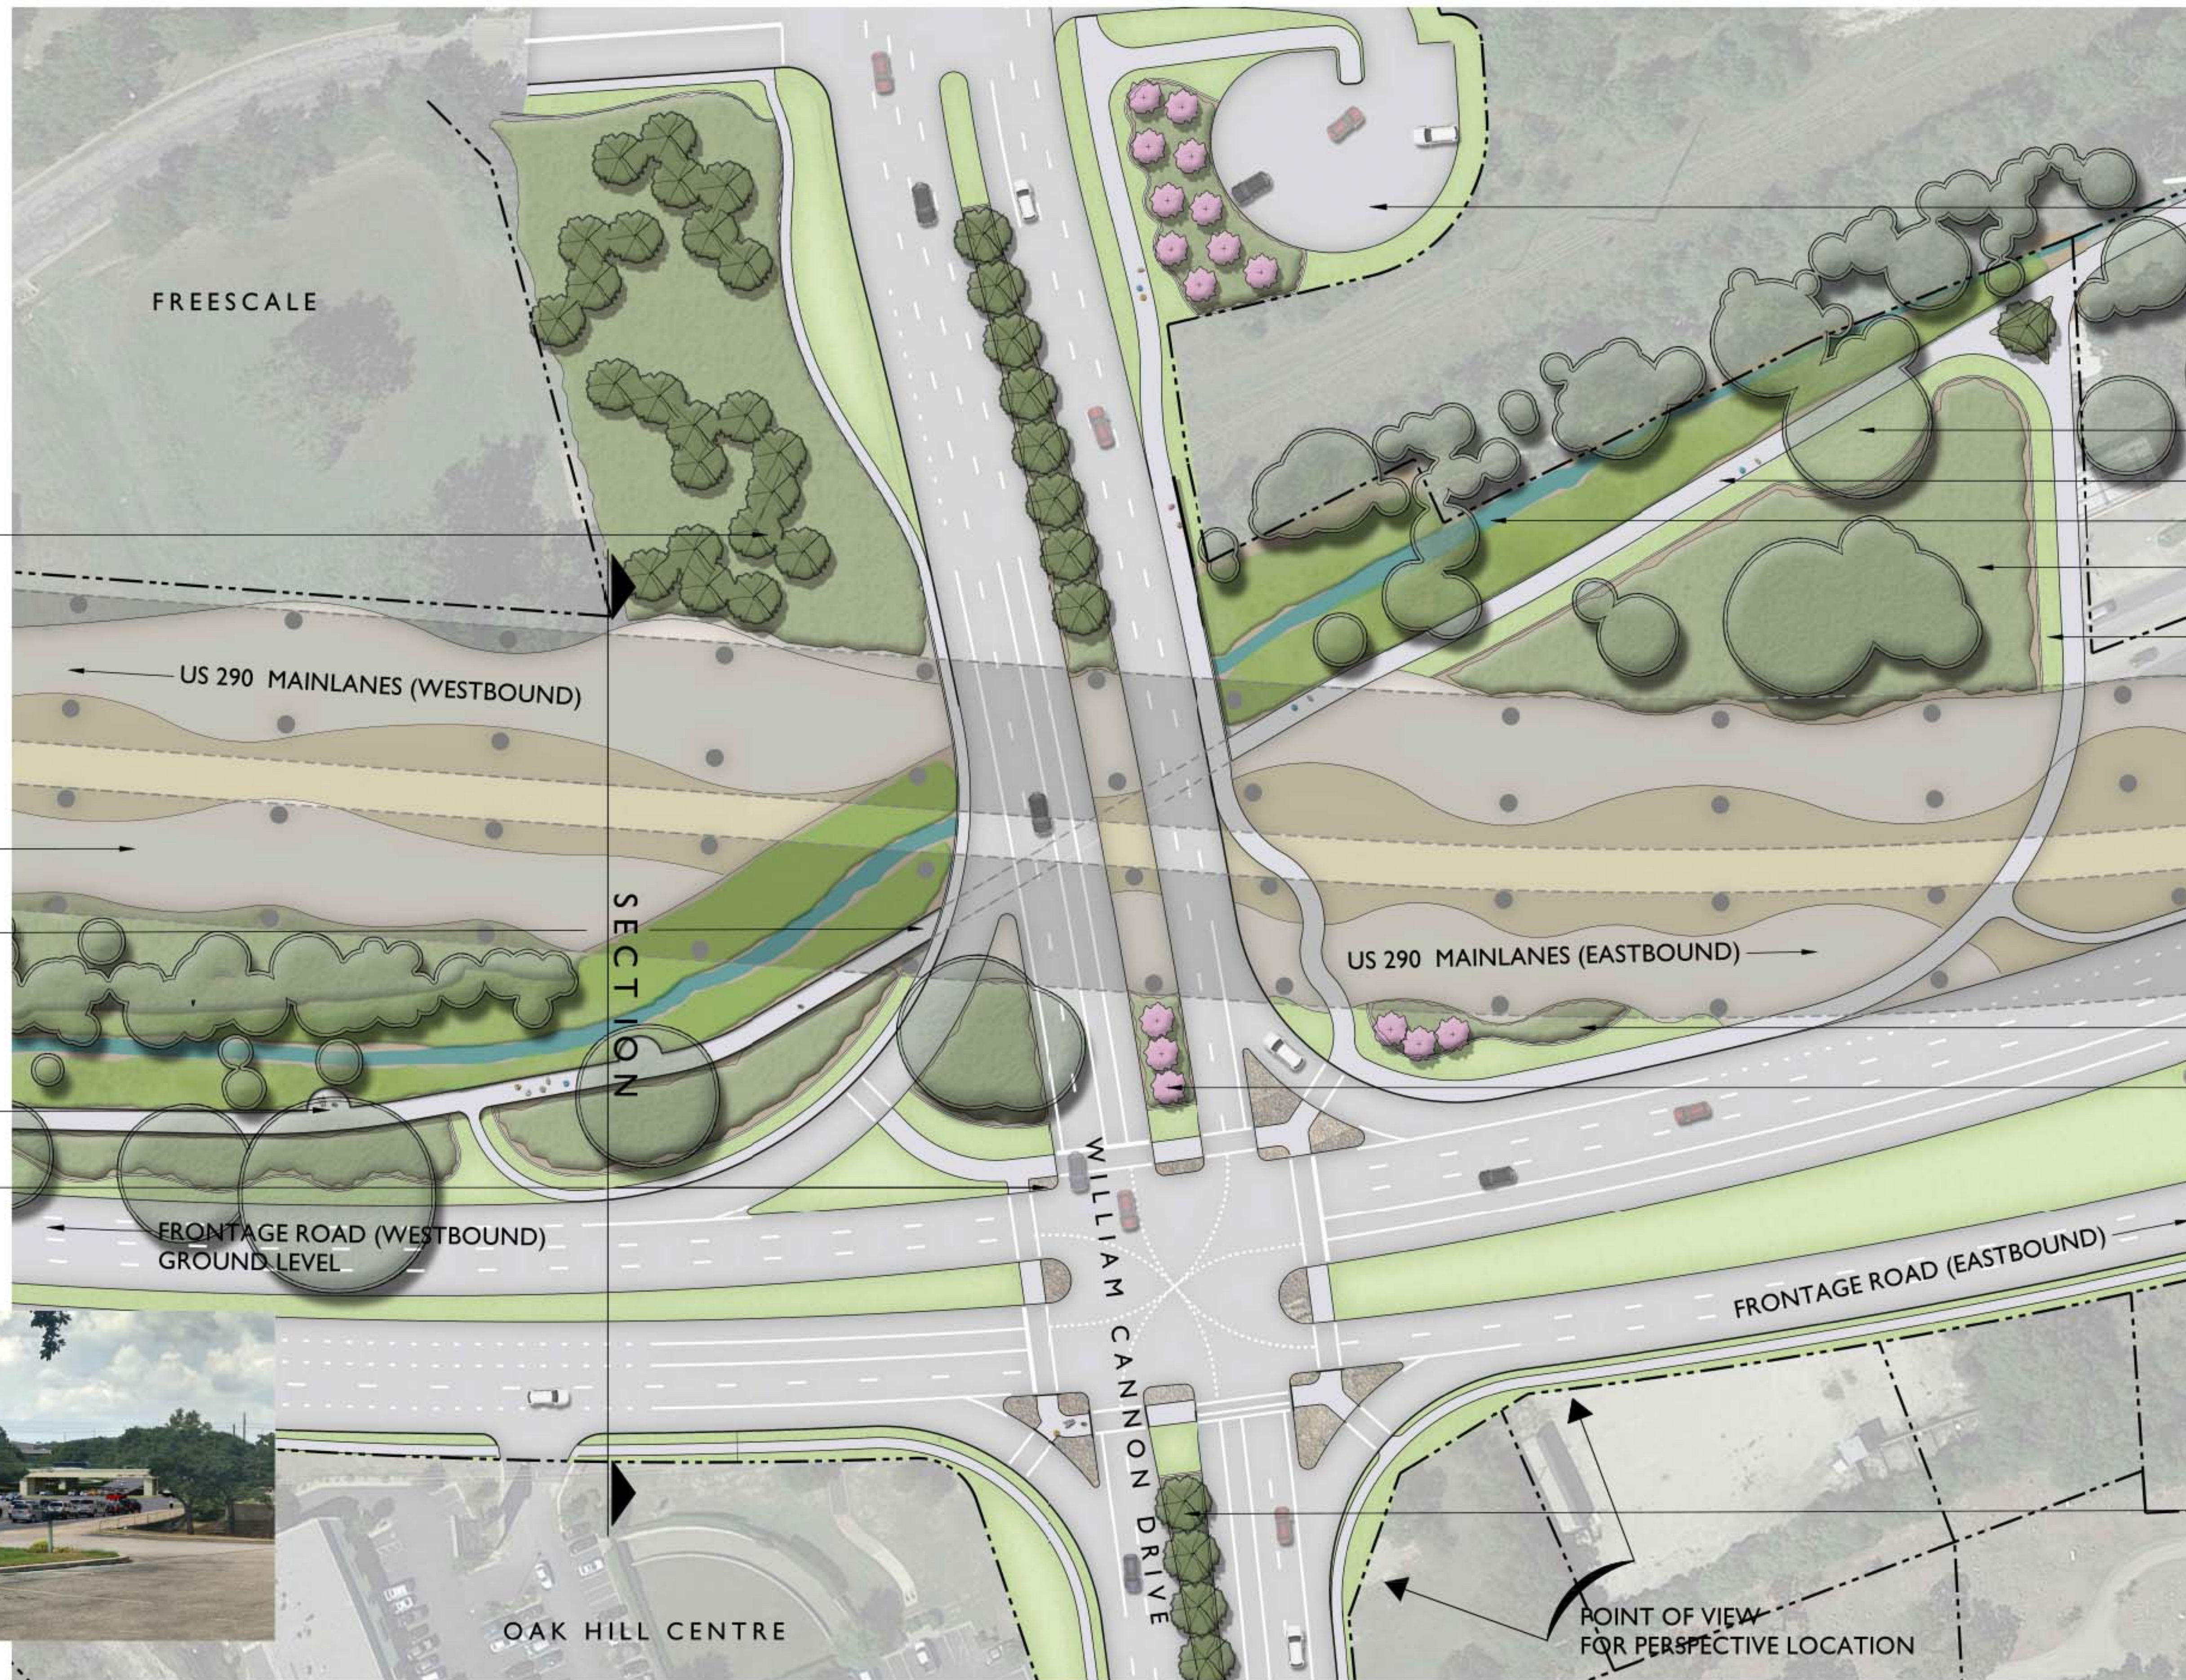

PARKING FOR SHARED USE PATH

PRESERVE EXISTING TREES (TYP.)

SHARED USE PATH
WILLIAMSON CREEK

SHORT NATIVE GRASS BLEND (LOW
MAINTENANCE)

MAINTAINED TURF (BETWEEN
CURB AND WALK)

ORNAMENTAL GRASSES

NATIVE ACCENT TREES



LEGEND

- EXISTING TREE TO REMAIN
- PROPOSED NATIVE SHADE TREE
- PROPOSED NATIVE ACCENT TREE
- MAINTAINED TURF AREA
- LOW MAINTENANCE NATIVE GRASS MIX

NATIVE OAK TREES


WILLIAM CANNON DRIVE - PLAN VIEW - ALTERNATE C

SCALE: 1" = 50'-0"

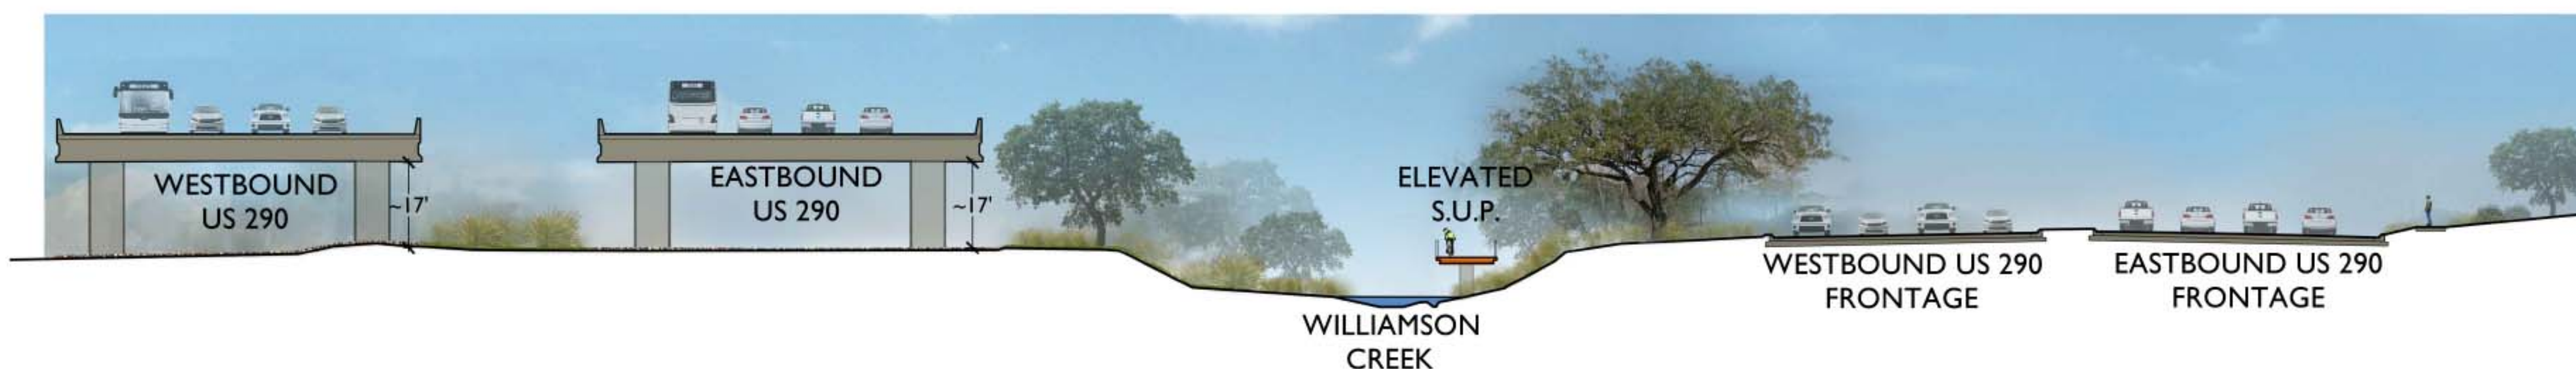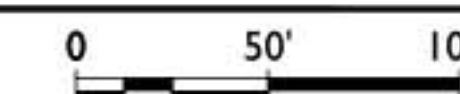

SECTION THROUGH WILLIAMSON CREEK NEAR WILLIAM CANNON DRIVE - ALTERNATE C


SCALE: 1" = 20'-0"

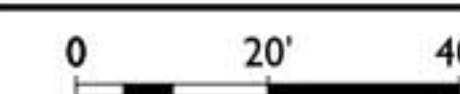

DRAFT - SUBJECT TO CHANGE



OAK HILL PARKWAY

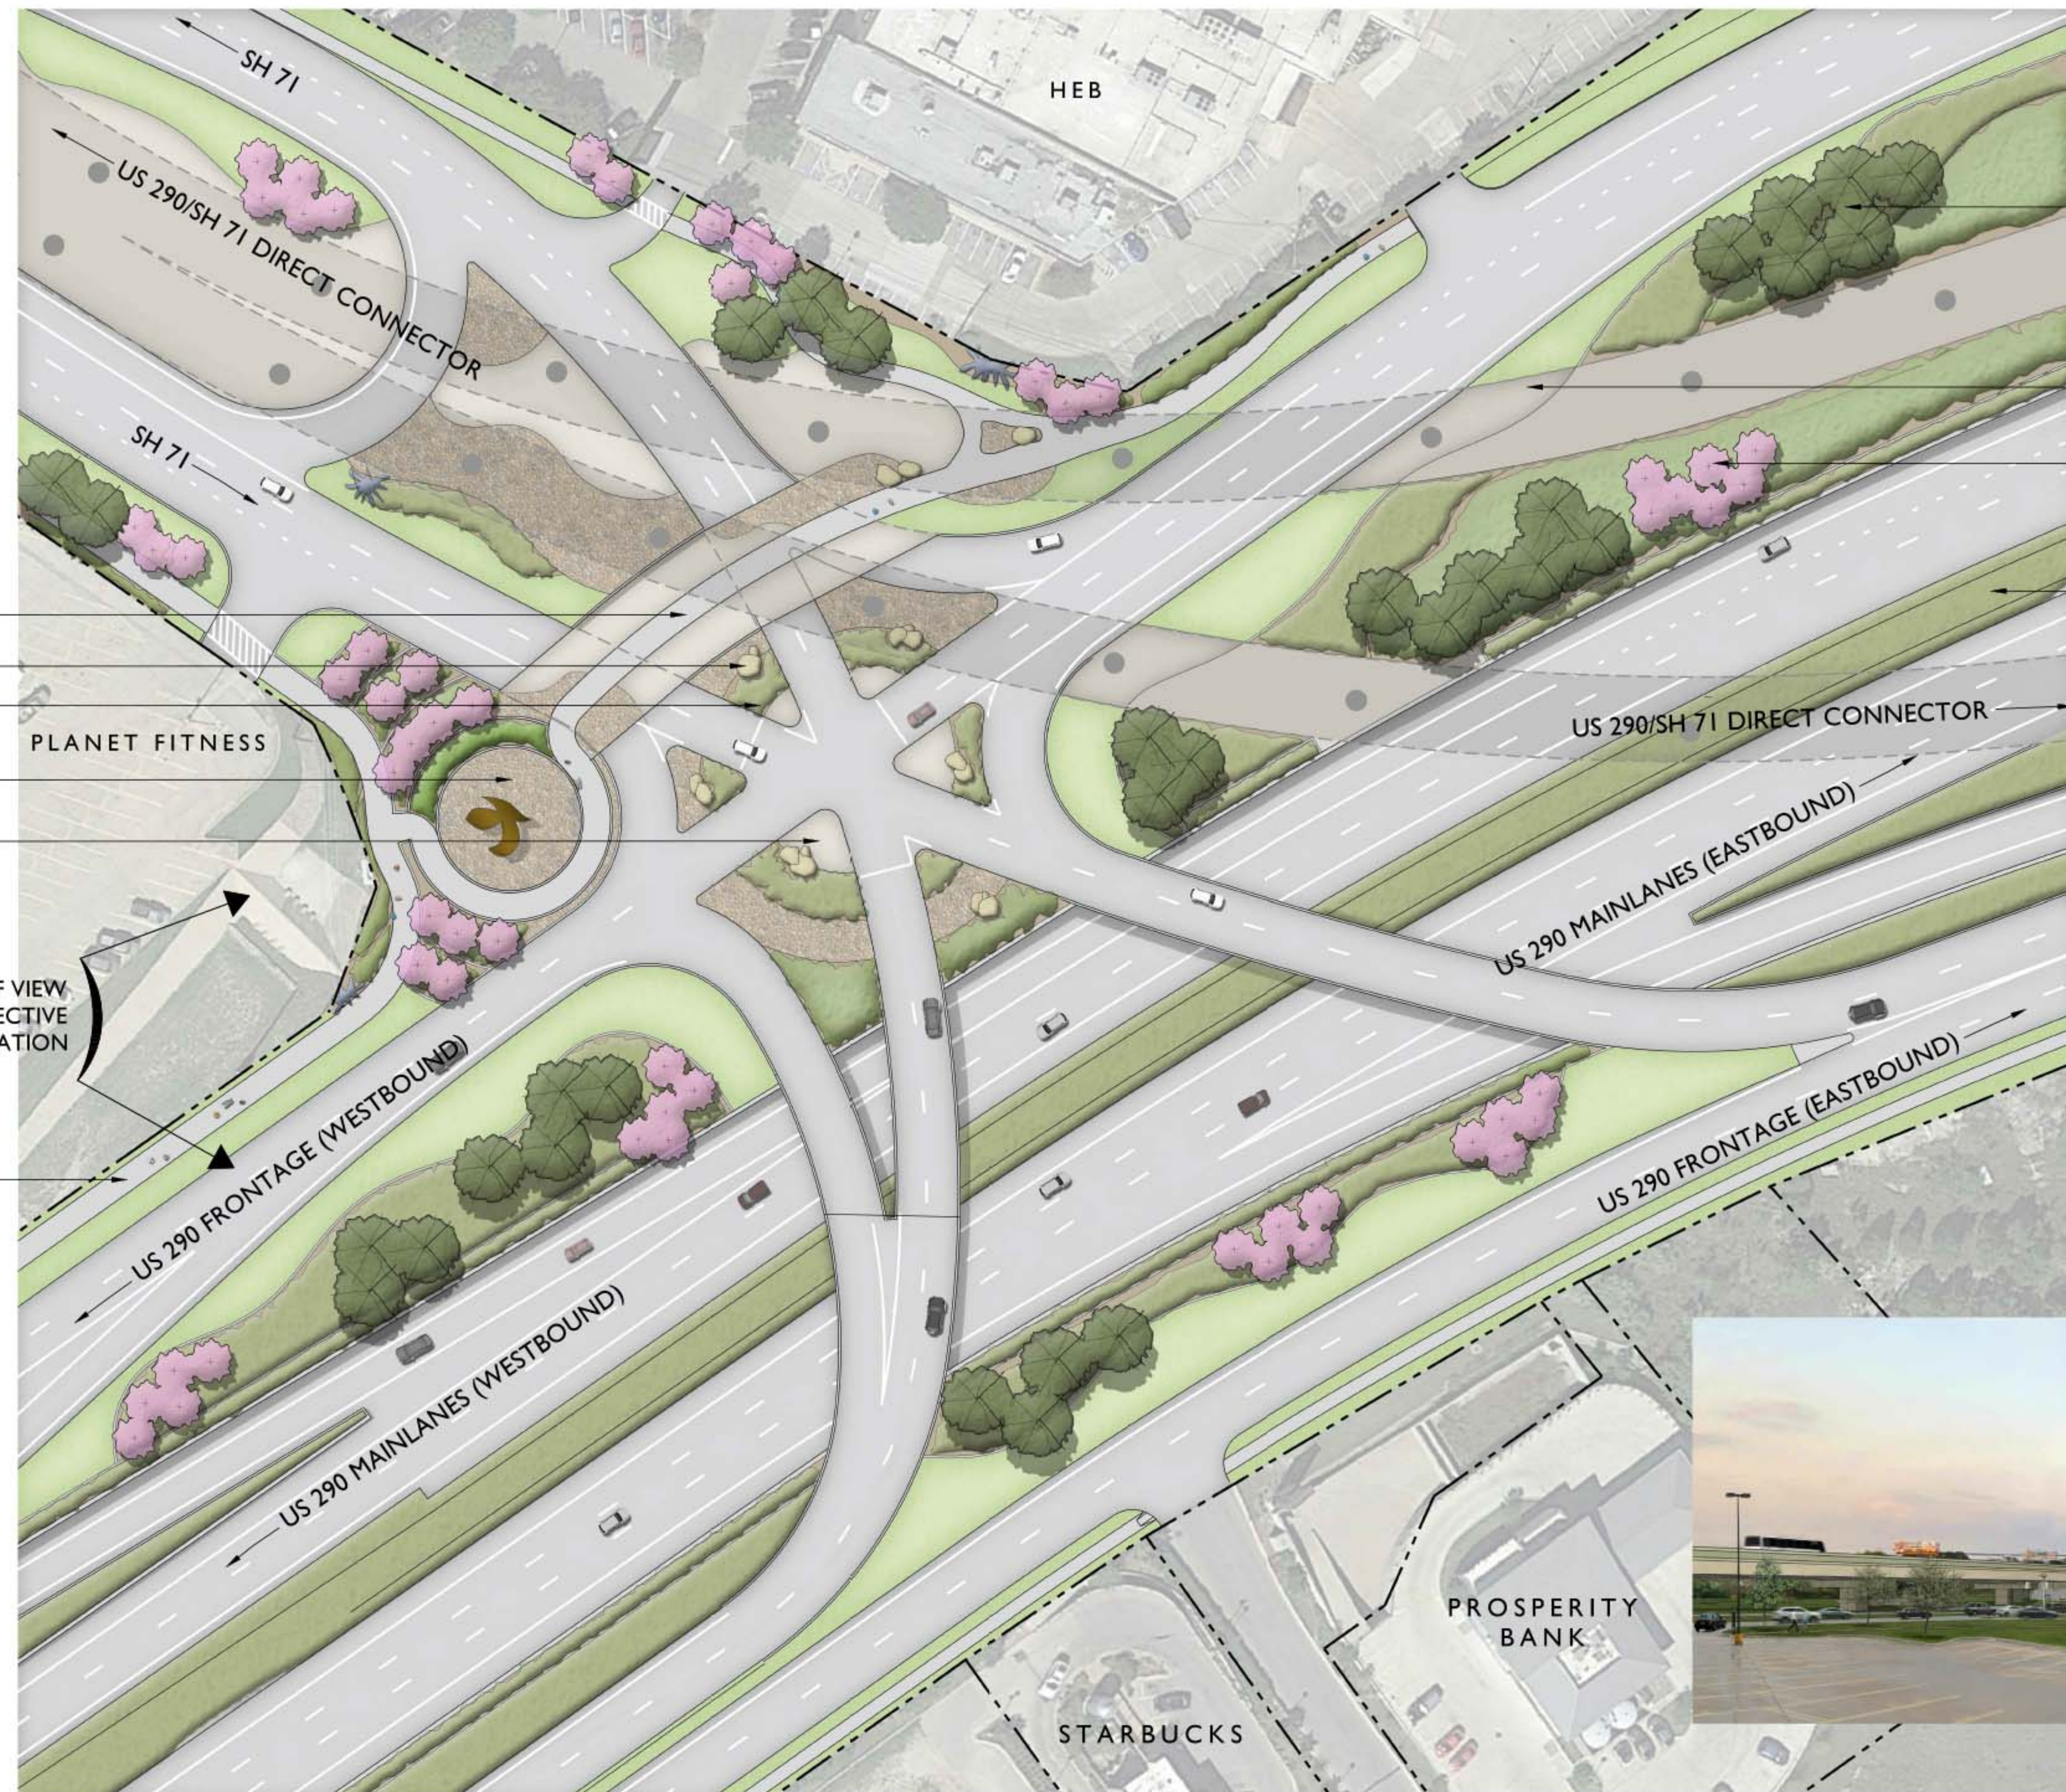

- SHARED USE PATH (BELOW SH 71)
- NATIVE BOULDER
- NATIVE GROUNDCOVER
- COBBLE (MORTARED IN PLACE)
- EXPANDED SHALE

POINT OF VIEW
FOR PERSPECTIVE
LOCATION

SHARED USE PATH

NATIVE OAK TREES

EXPANDED SHALE

NATIVE ACCENT TREES

NATIVE GRASS MIX (LOW MAINTENANCE)

LEGEND


- EXISTING TREE TO REMAIN
- PROPOSED NATIVE SHADE TREE
- PROPOSED NATIVE ACCENT TREE
- MAINTAINED TURF AREA
- LOW MAINTENANCE NATIVE GRASS MIX



PERSPECTIVE


US 290/HWY 71 INTERCHANGE - PLAN VIEW - ALTERNATE A

SCALE: 1" = 40'-0"

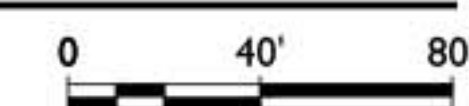



OAK HILL PARKWAY

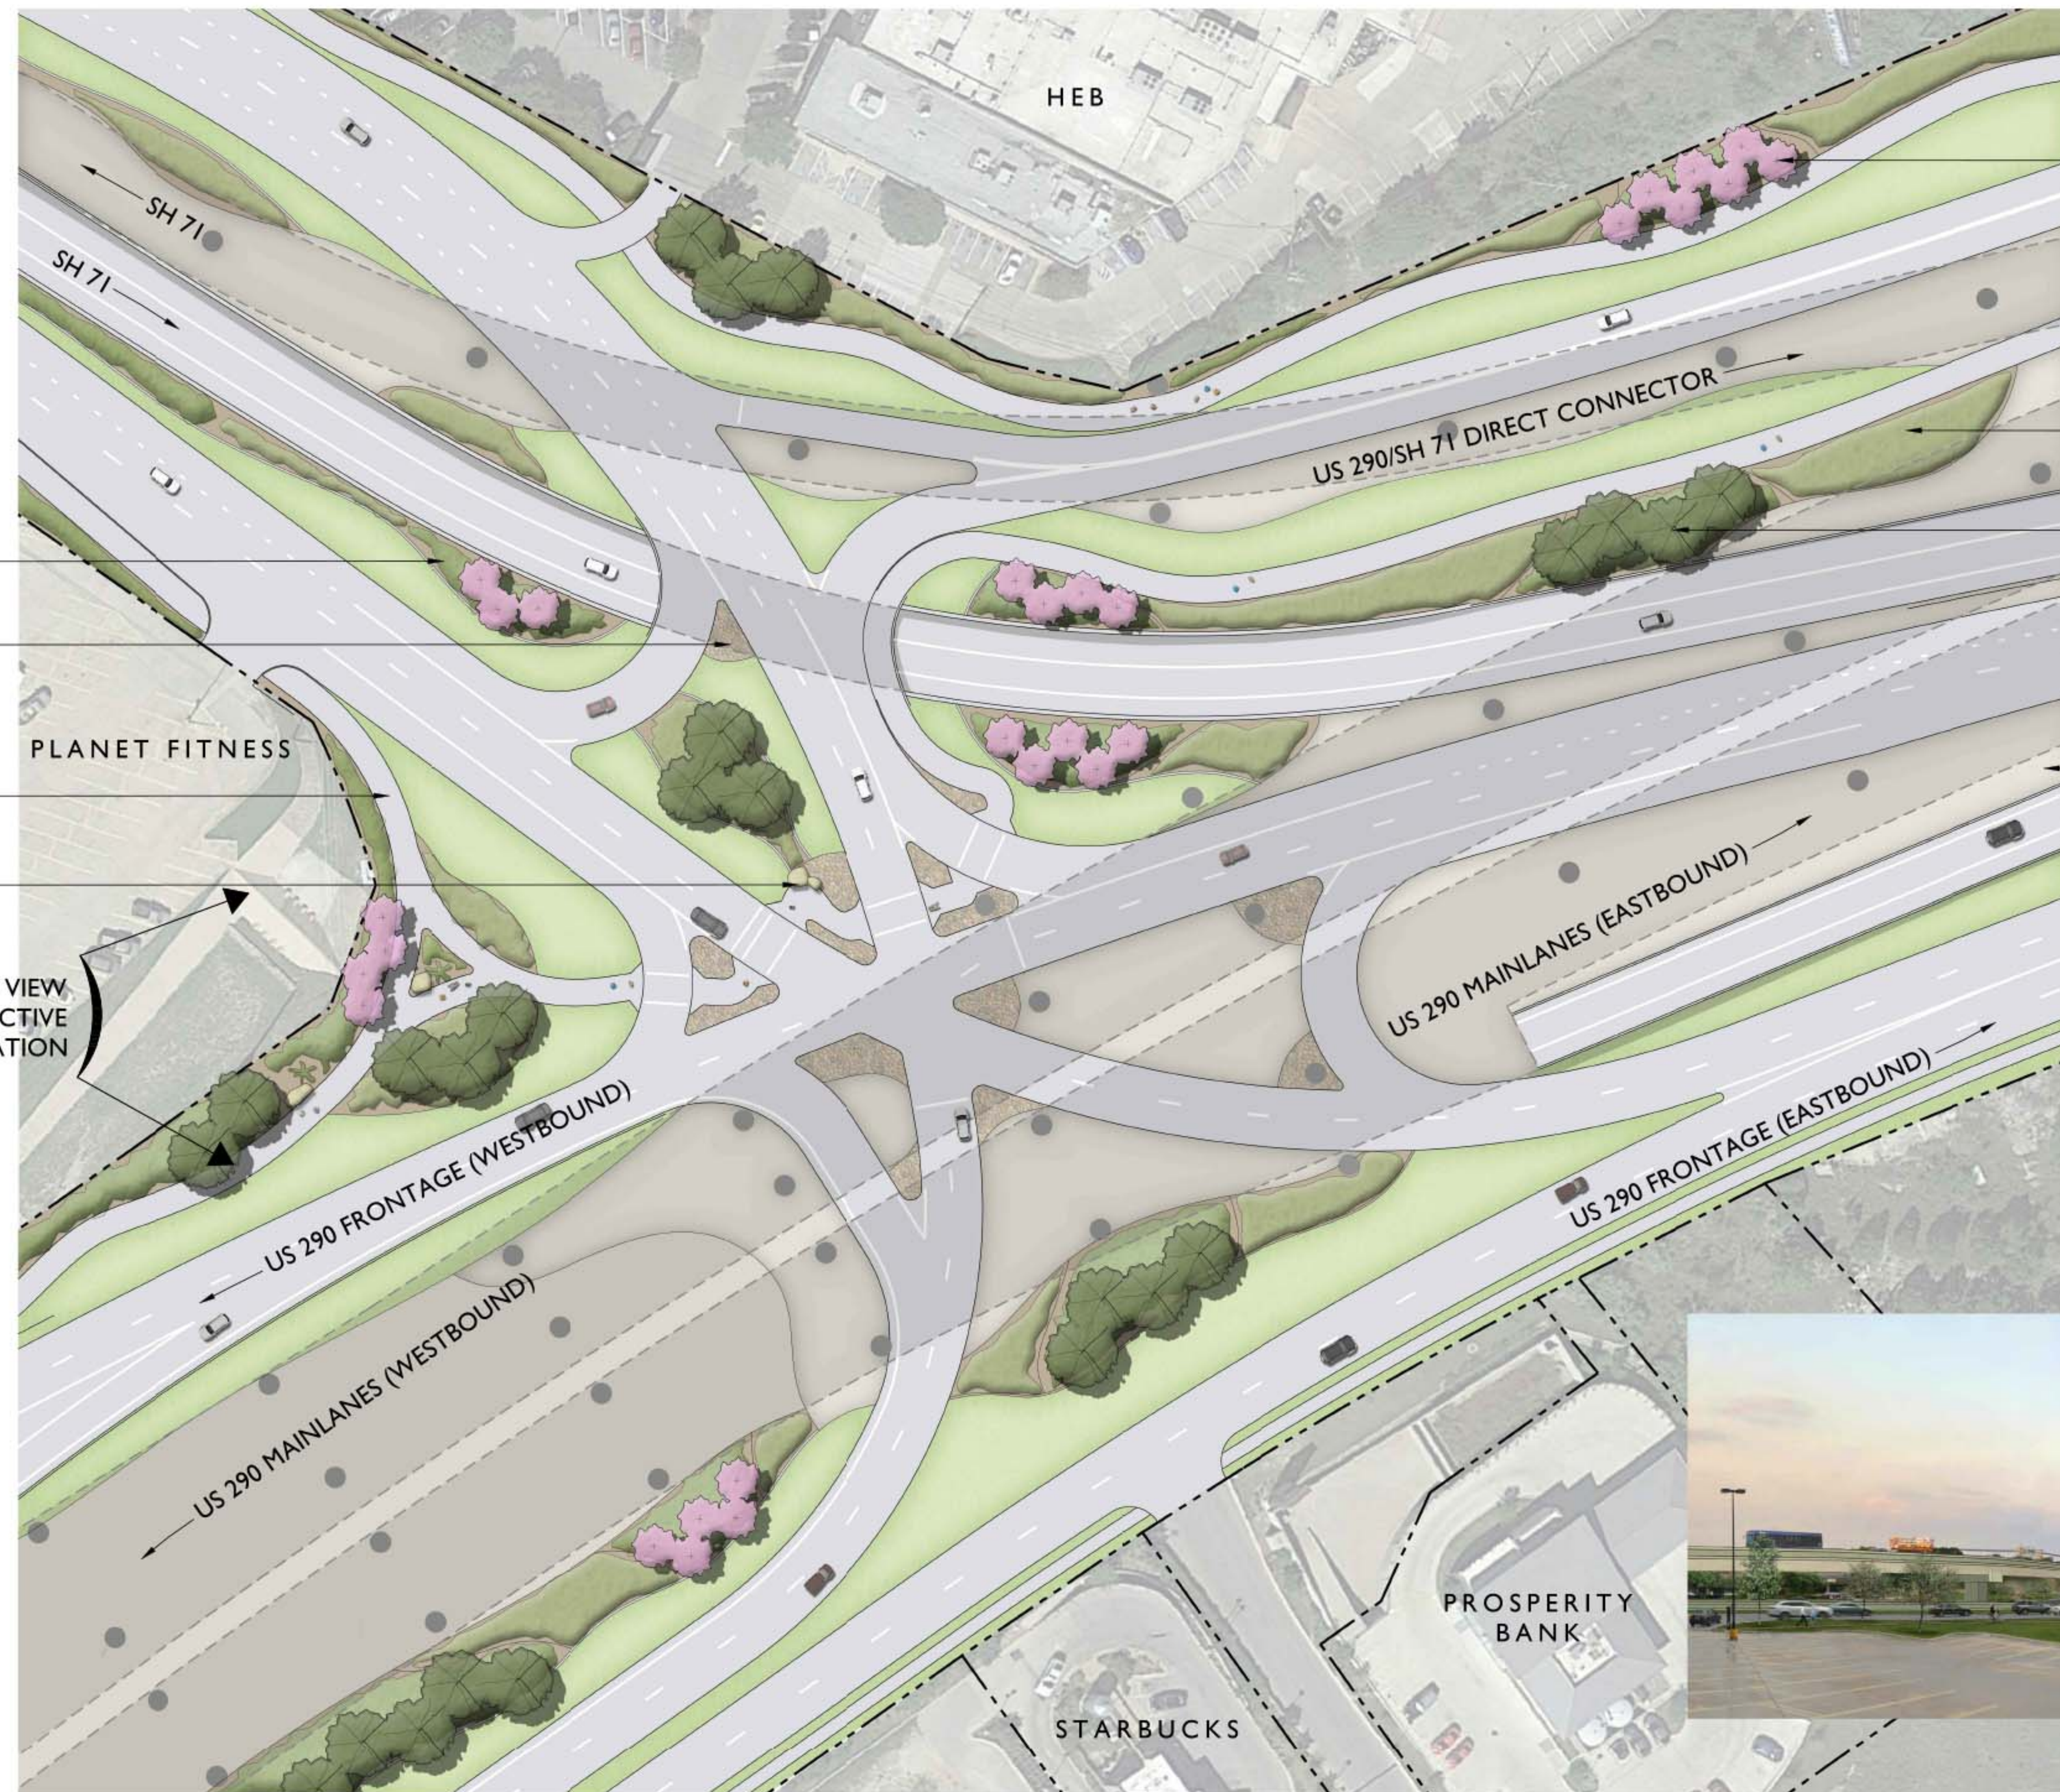

ORNAMENTAL GRASSES

COBBLE (MORTARED IN PLACE)

SHARED USE PATH

NATIVE BOULDER

POINT OF VIEW
FOR PERSPECTIVE
LOCATION

PLANET FITNESS

US 290 FRONTAGE (WESTBOUND)
US 290 MAINLANES (WESTBOUND)

HEB

US 290/SH 71 DIRECT CONNECTOR

US 290 MAINLANES (EASTBOUND)

US 290 FRONTAGE (EASTBOUND)

STARBUCKS

PROSPERITY
BANK






NATIVE ACCENT TREES

NATIVE GRASS MIX (LOW MAINTENANCE)

NATIVE OAK TREES

EXPANDED SHALE BELOW ELEVATED LANES

LEGEND


-  EXISTING TREE TO REMAIN
-  PROPOSED NATIVE SHADE TREE
-  PROPOSED NATIVE ACCENT TREE
-  MAINTAINED TURF AREA
-  LOW MAINTENANCE NATIVE GRASS MIX



PERSPECTIVE

US 290/HWY 71 INTERCHANGE - PLAN VIEW - ALTERNATE C



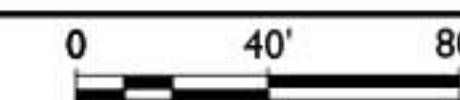


SCALE: 1" = 40'-0"






**OAK HILL
PARKWAY**

LEGEND

-  EXISTING TREE TO REMAIN
-  PROPOSED NATIVE SHADE TREE
-  PROPOSED NATIVE ACCENT TREE
-  MAINTAINED TURF AREA
-  LOW MAINTENANCE NATIVE GRASS MIX

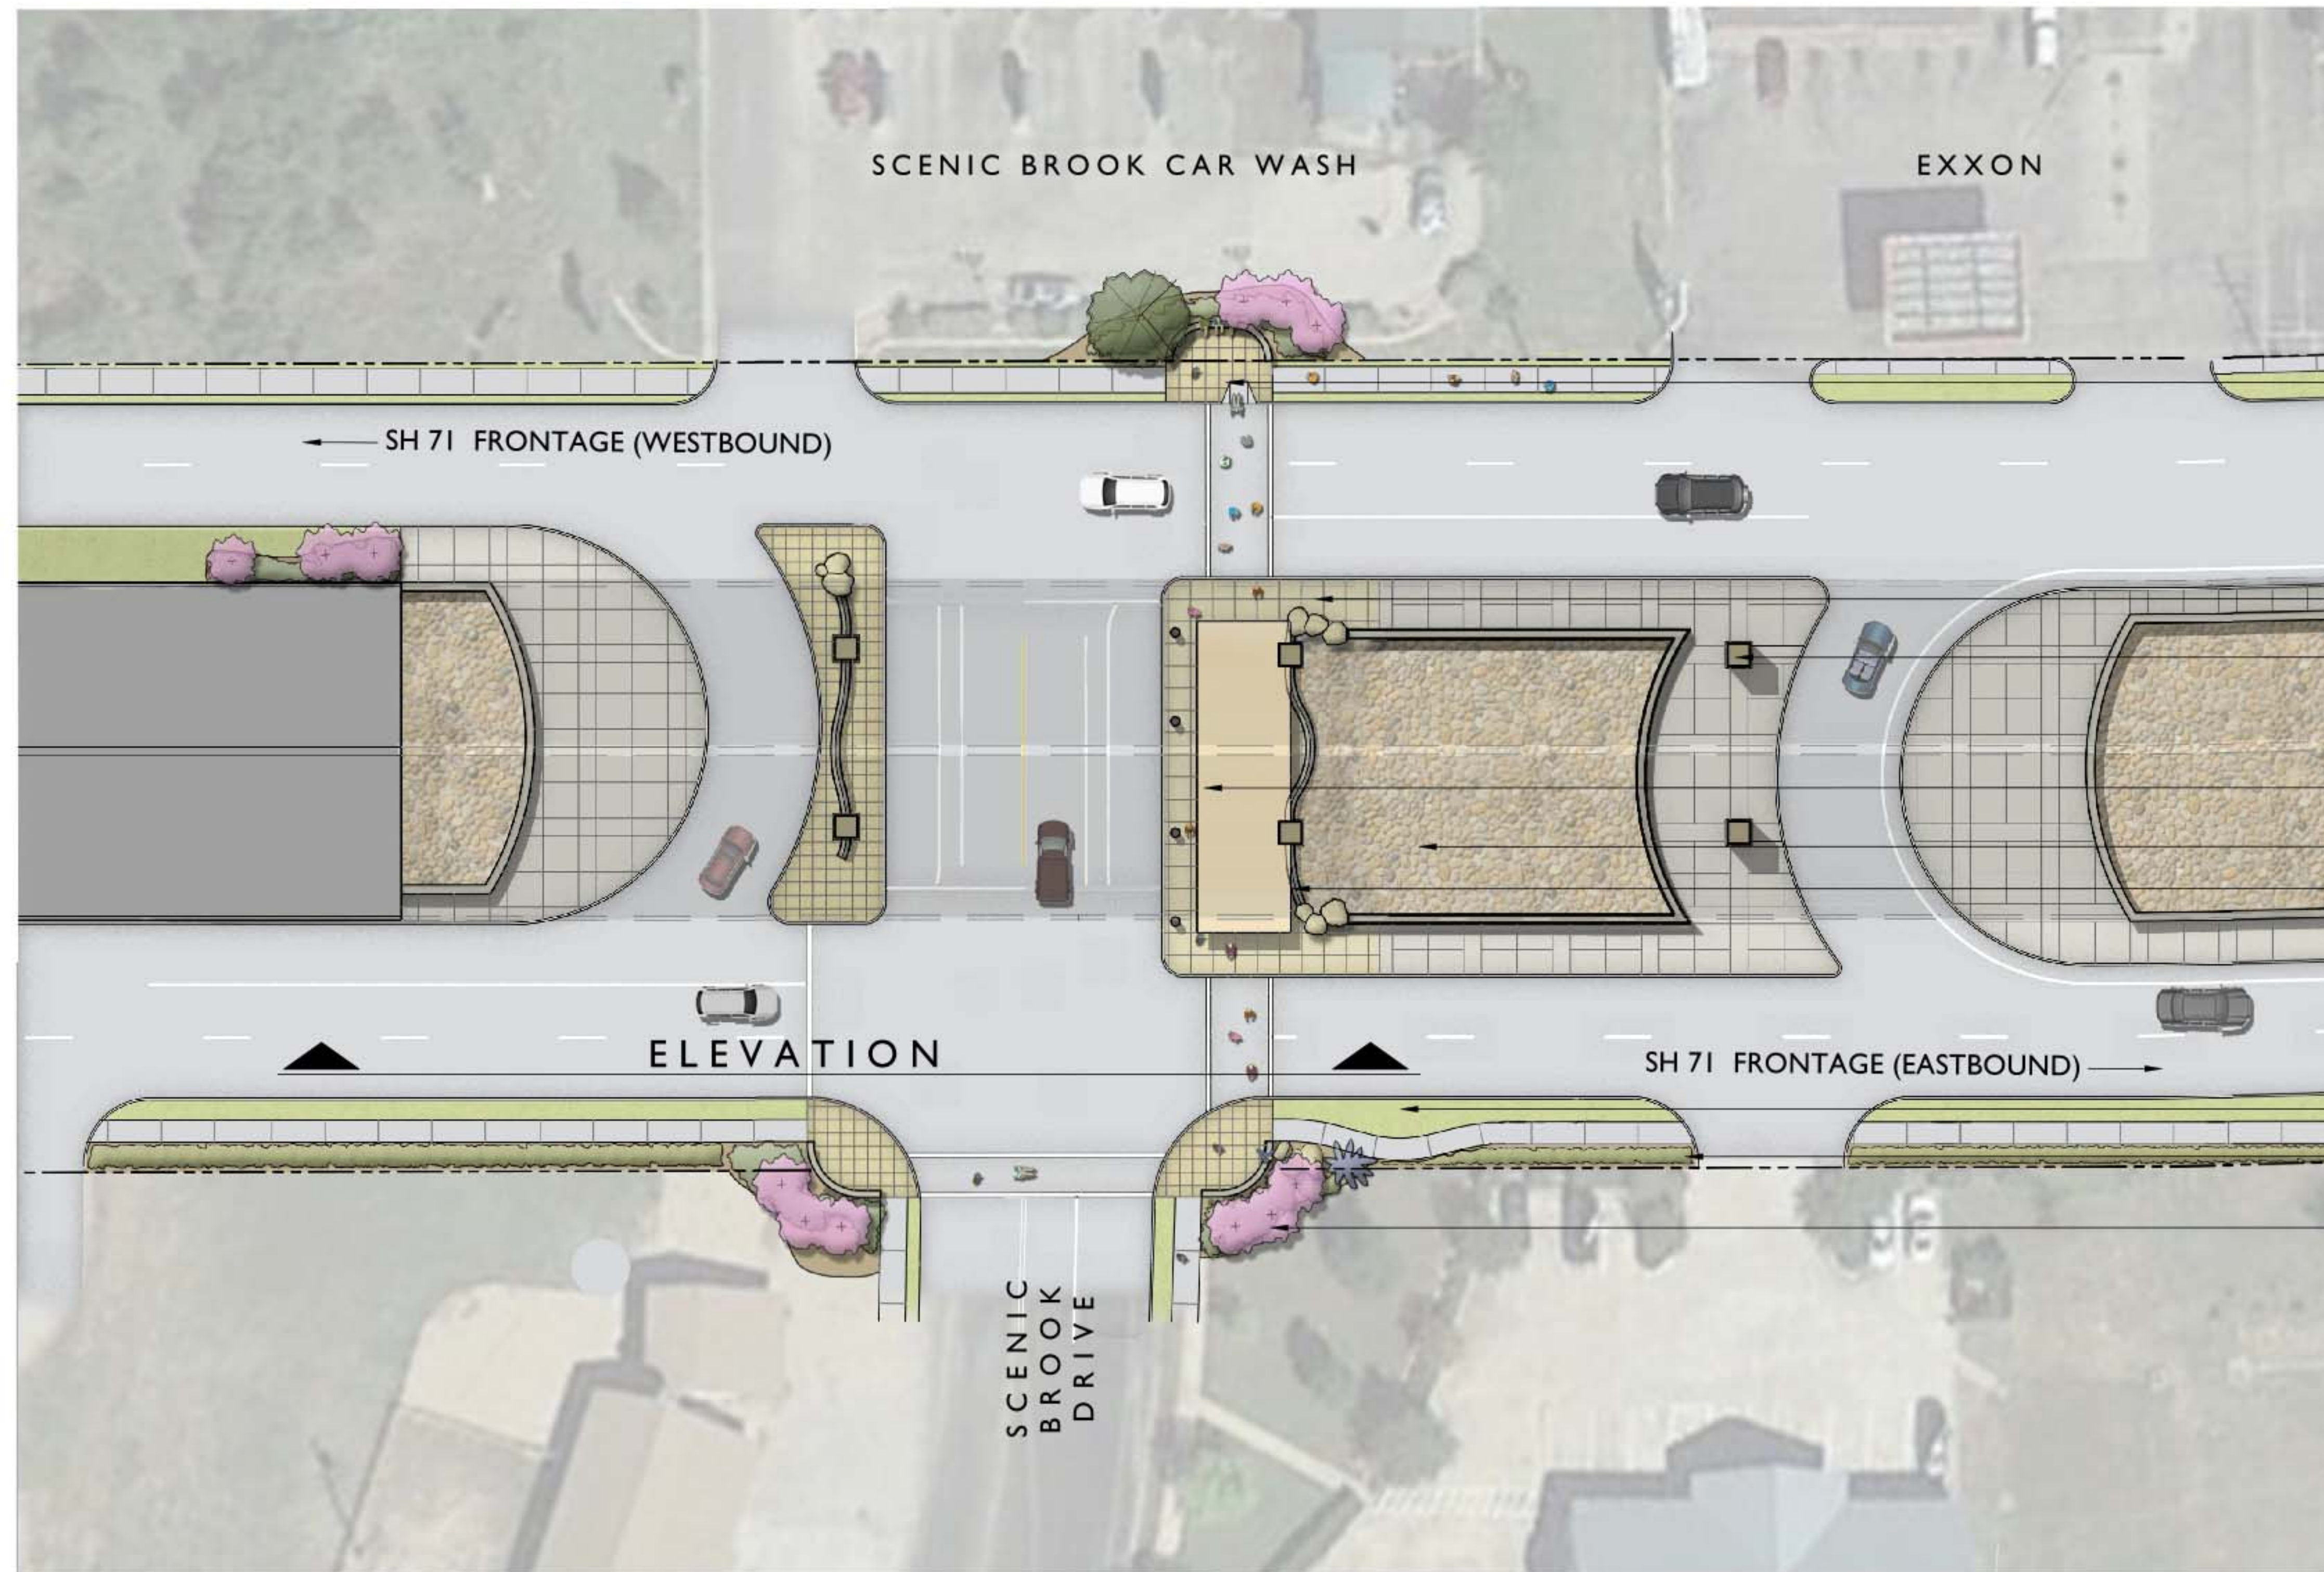

PEDESTRIAN CUIING AREA W/ COLORED SAW-CUT CONCRETE

STAINED CONCRETE COLUMNS, PATTERN STONE BASE

PEDESTRIAN SCALE OVERHEAD STRUCTURE

STONE INFILTRATION AREA
STONE WALL WITH DECORATIVE SCREEN ABOVE

MAINTAINED TURF (BETWEEN CURB AND WALK)
NATIVE GRASS BLEND (BETWEEN WALK AND R.O.W.)

NATIVE ACCENT TREES

SCENIC BROOK DRIVE - PLAN VIEW

SCALE: 1" = 20'-0"




COLUMN, PATTERN STONE BASE
STONE WALL WITH DECORATIVE SCREEN ABOVE

SCENCE LIGHTING
OVERHEAD STRUCTURE TO ENHANCE PEDESTRIAN EXPERIENCE
STONE WALL WITH DECORATIVE SCREEN ABOVE
BOLLARD

SCENIC BROOK DRIVE - SECTION VIEW



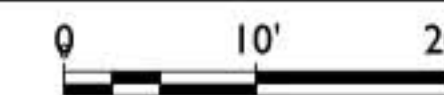


SCALE: 1" = 10'-0"






**OAK HILL
PARKWAY**

LEGEND

-  EXISTING TREE TO REMAIN
-  PROPOSED NATIVE SHADE TREE
-  PROPOSED NATIVE ACCENT TREE
-  MAINTAINED TURF AREA
-  LOW MAINTENANCE NATIVE GRASS MIX

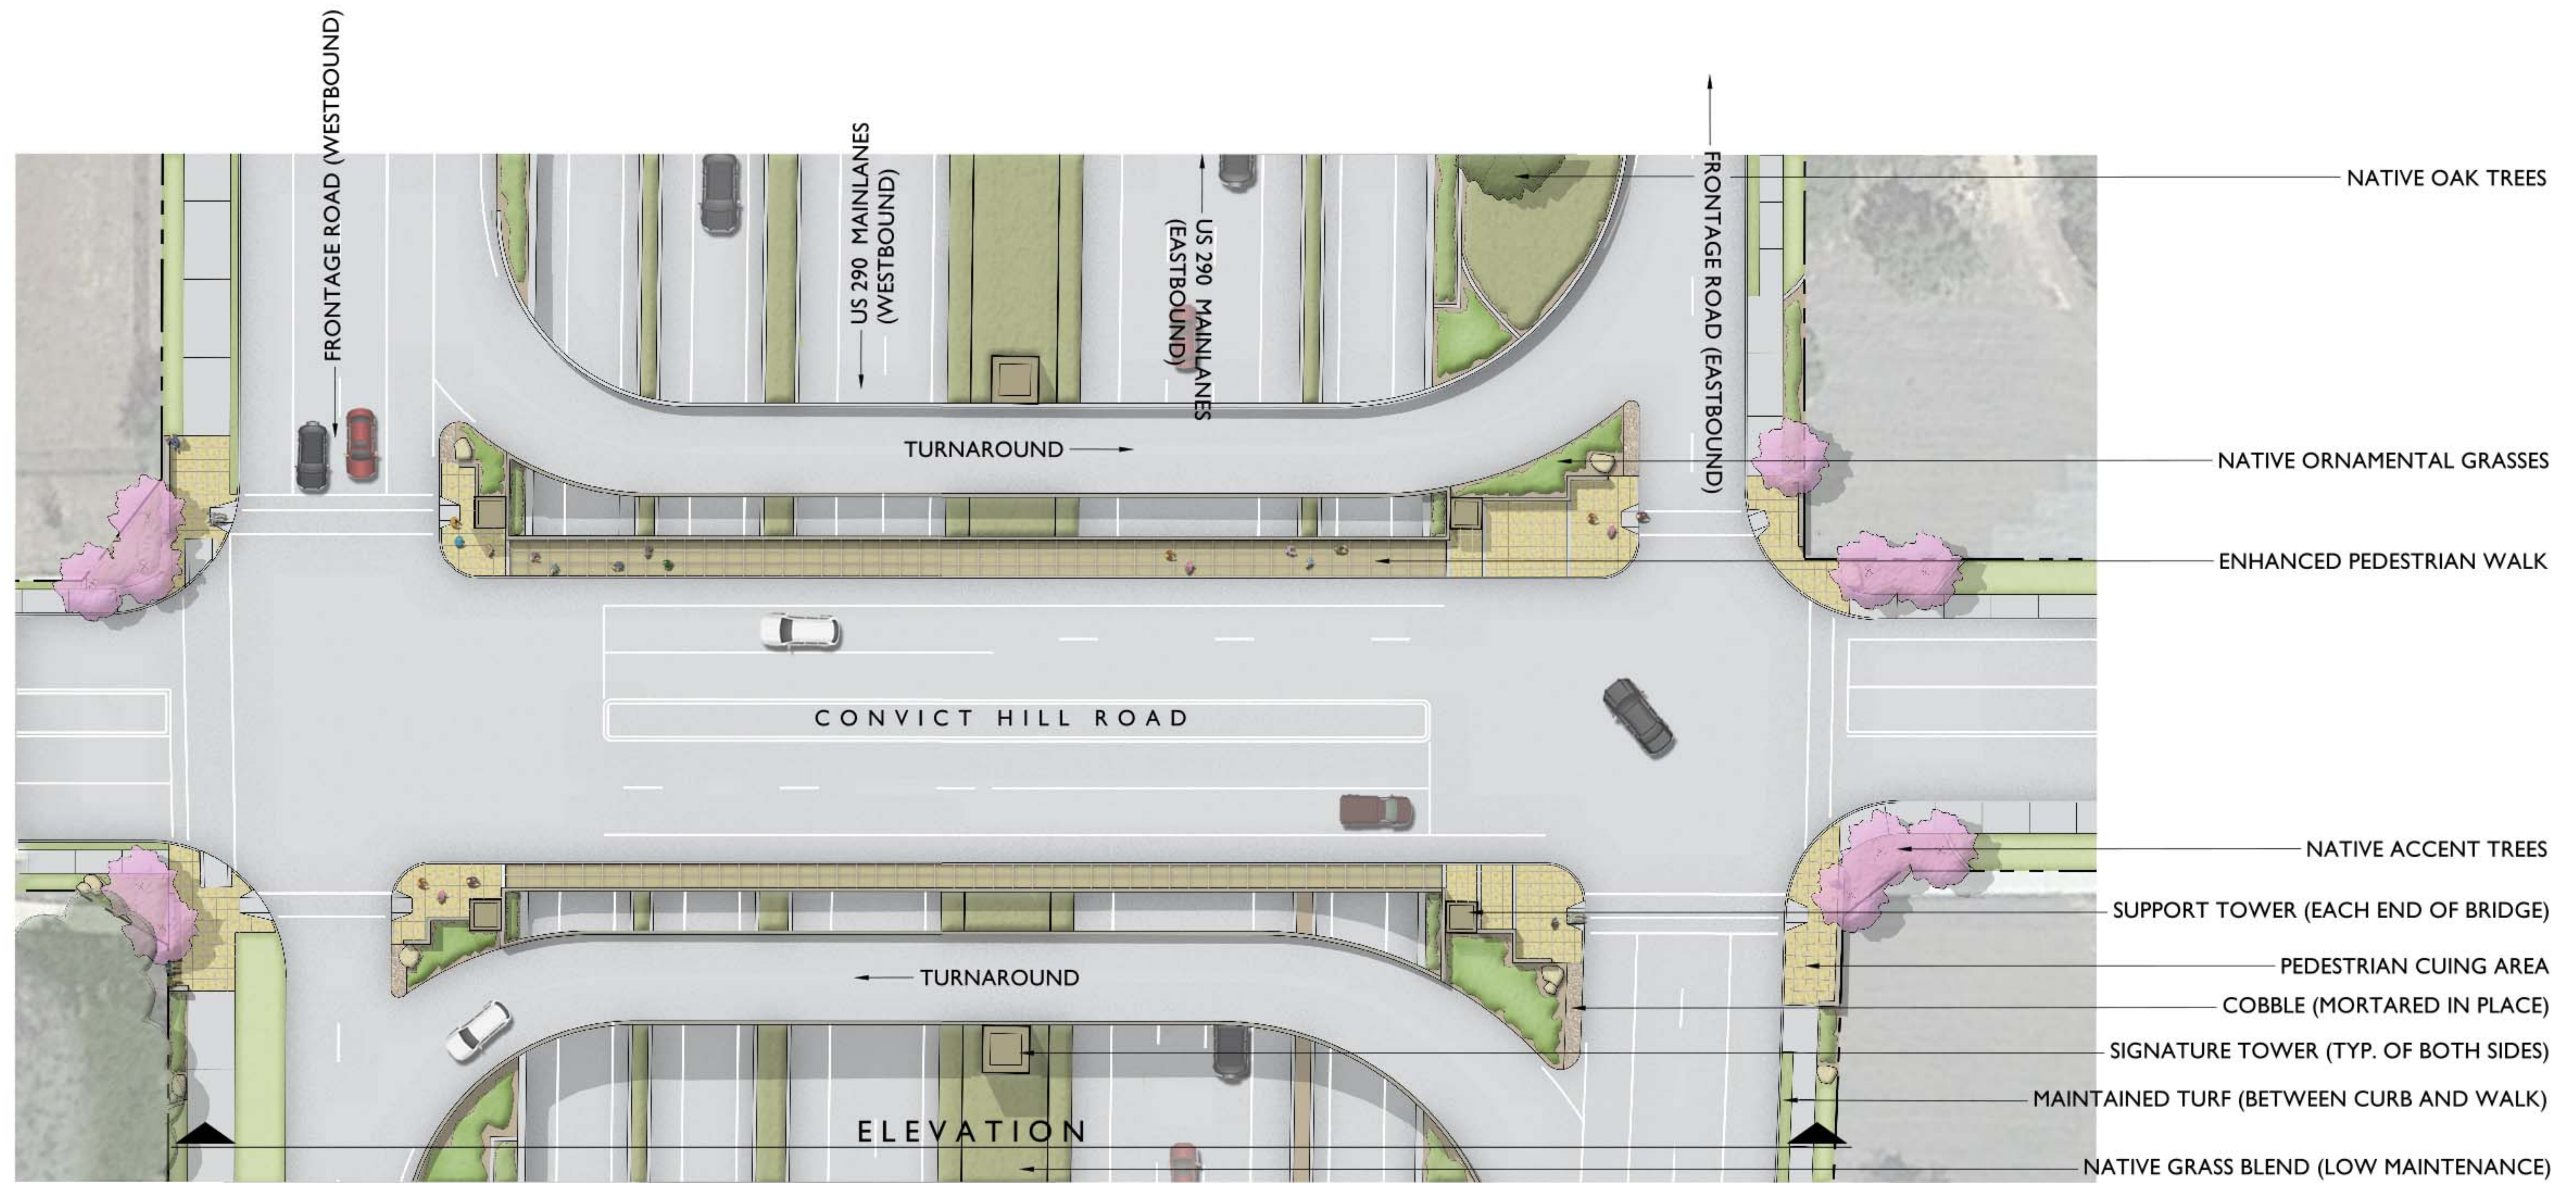


CONVICT HILL ROAD - PLAN VIEW

SCALE: 1" = 20'-0"
0 20' 40' NORTH

SHADE TREE/OAK GROVES TYP. IN R.O.W TO ENHANCE "OAK GROVE" CONCEPT

RETAINING WALL WITH TEXTURED FINISH

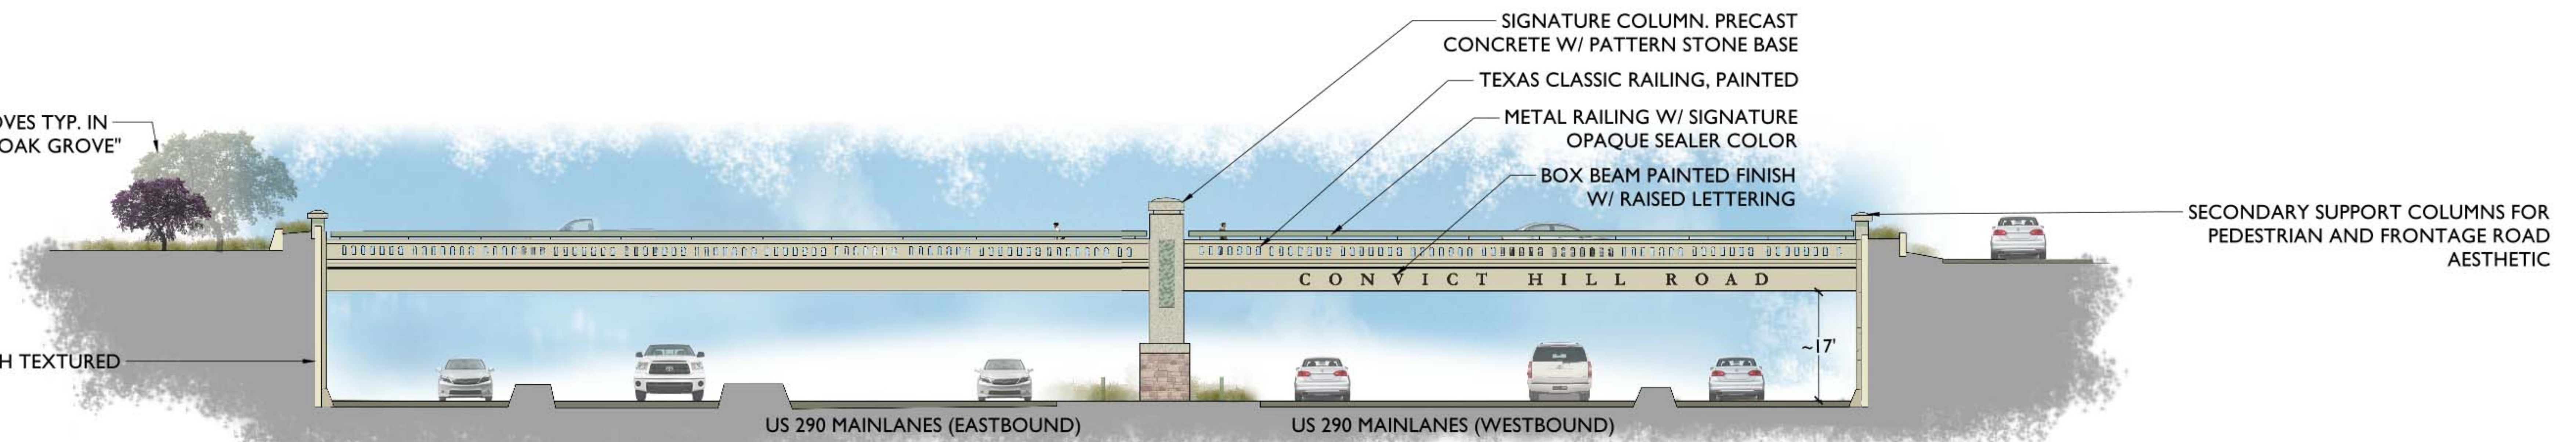


CONVICT HILL ROAD - SECTION VIEW

SCALE: 1" = 10'-0"
0 10' 20'



OAK HILL PARKWAY

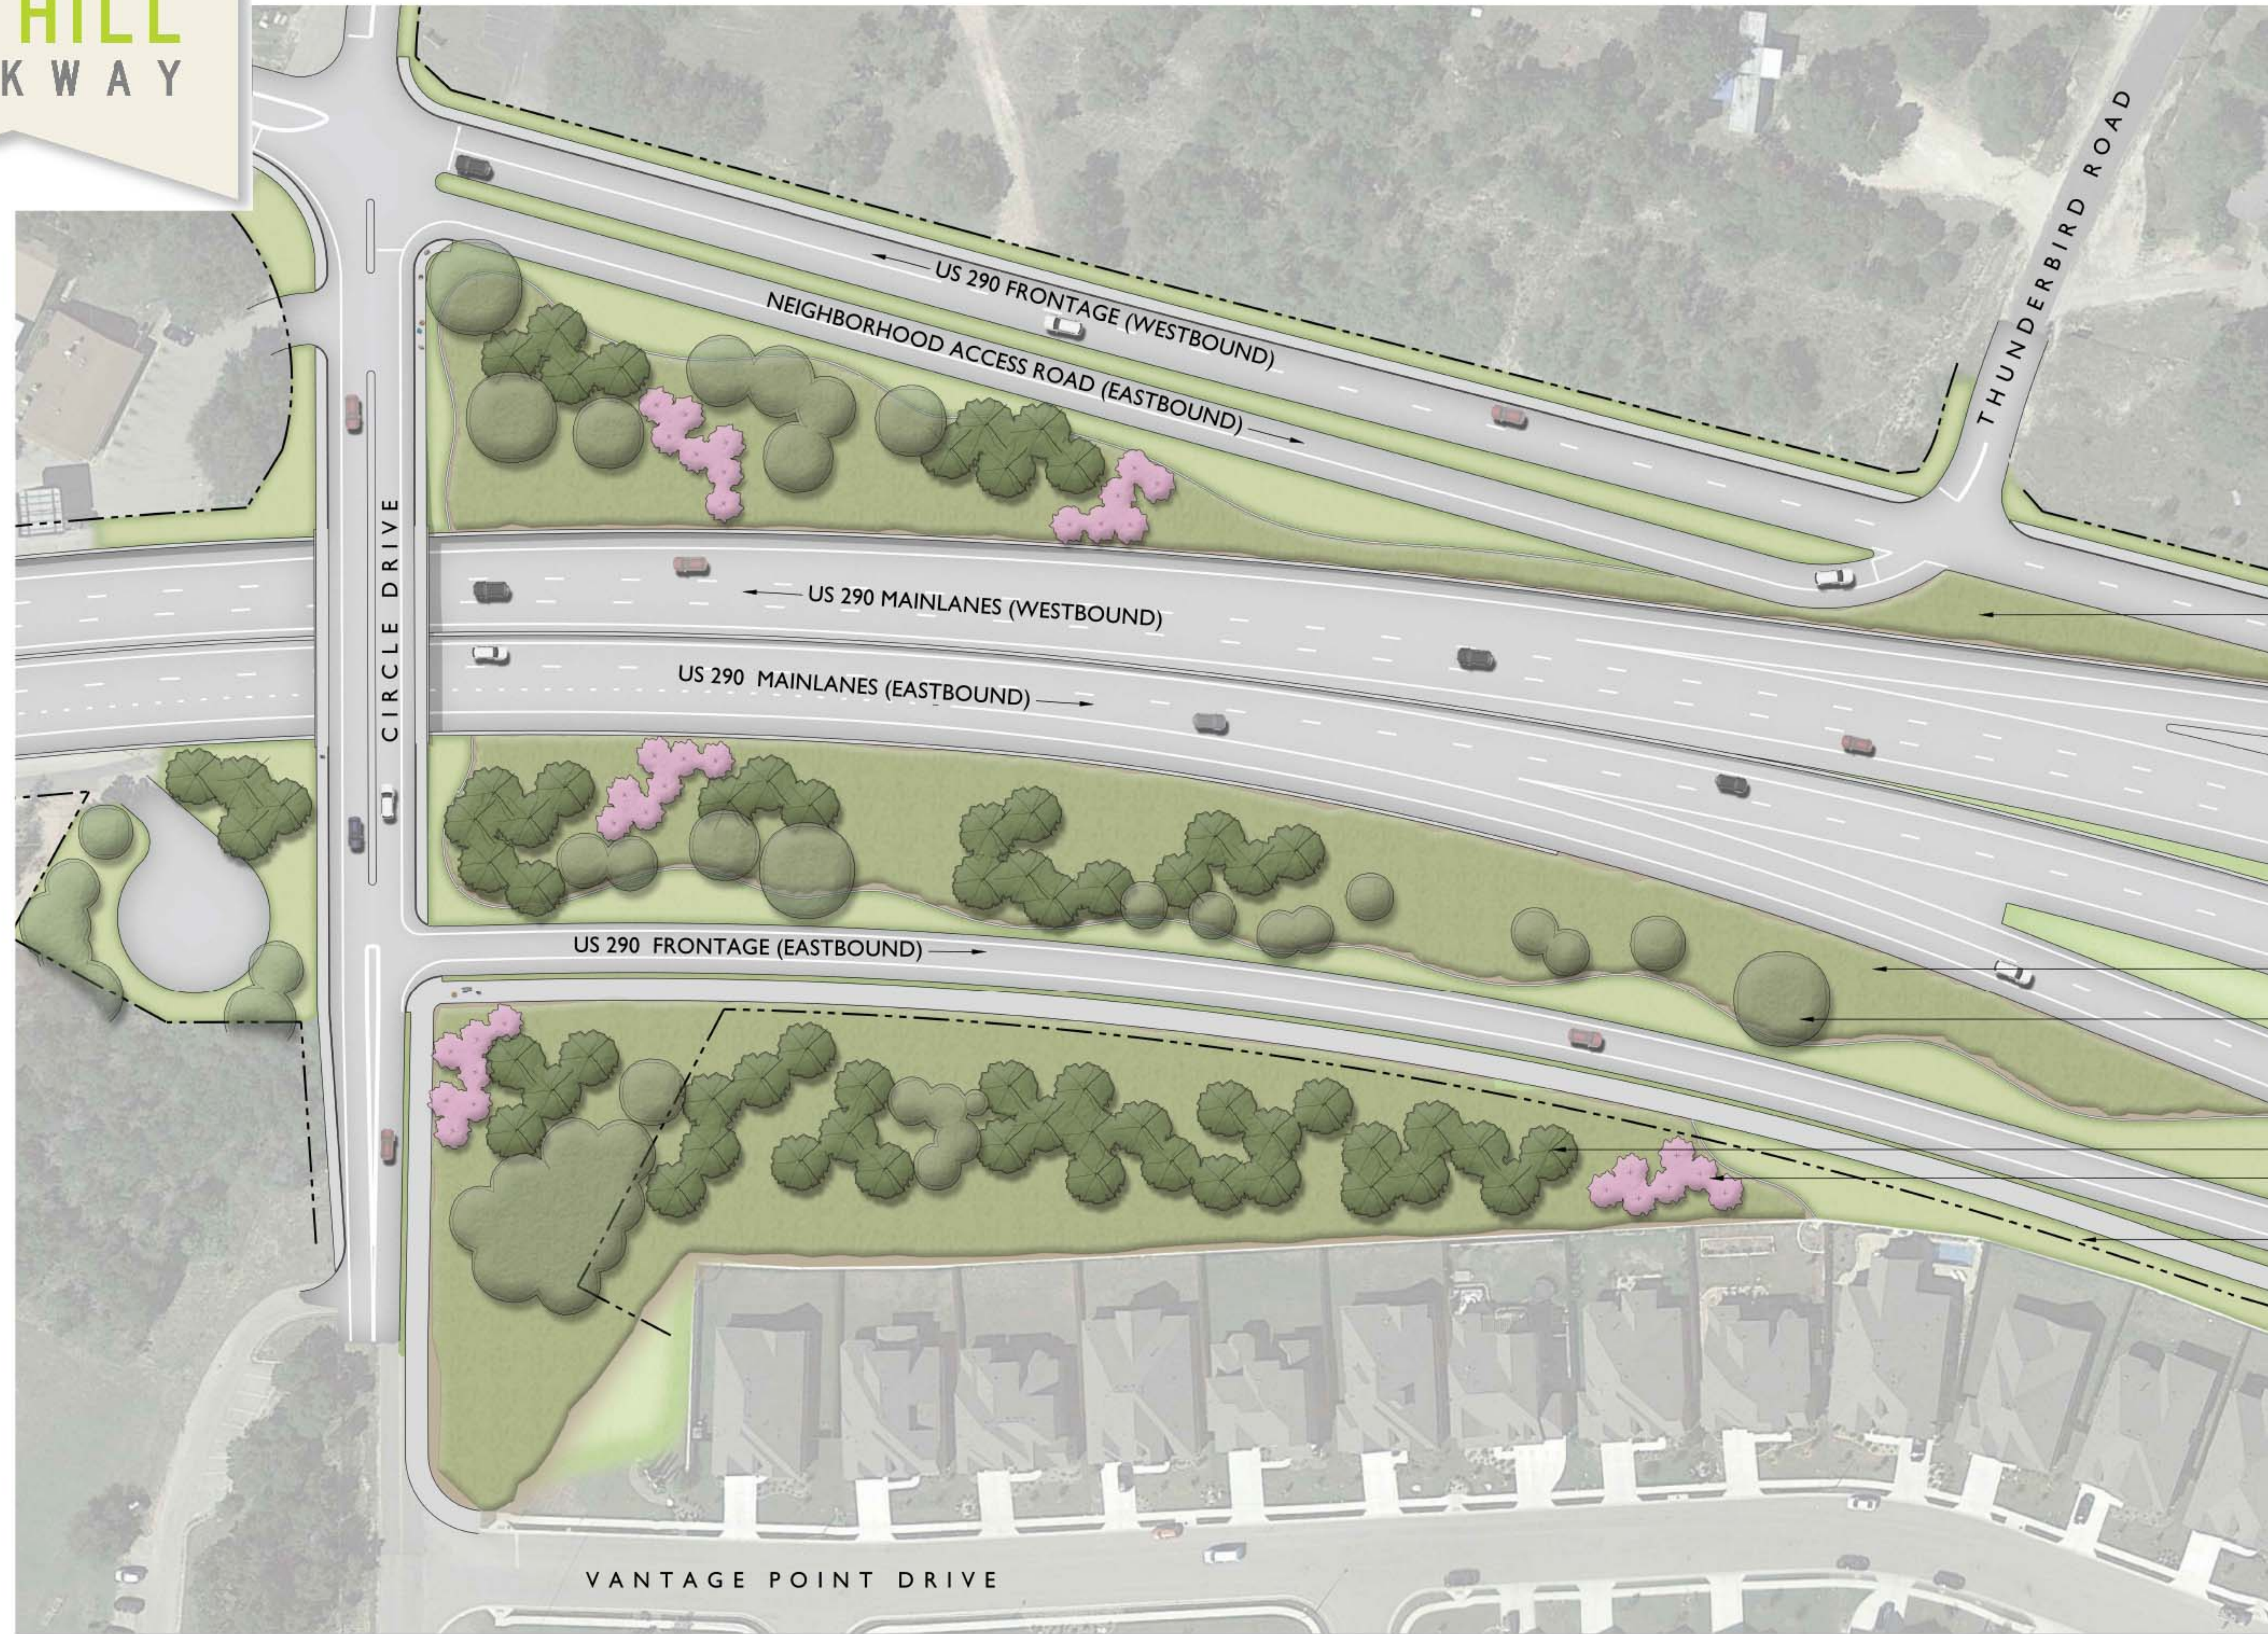

LEGEND	
	EXISTING TREE TO REMAIN
	PROPOSED NATIVE SHADE TREE
	PROPOSED NATIVE ACCENT TREE
	MAINTAINED TURF AREA
	LOW MAINTENANCE NATIVE GRASS MIX

NATIVE GRASS BLEND WITH WILDFLOWERS

NATIVE GRASS BLEND WITH WILDFLOWERS


PRESERVED EXISTING TREE, TYP.

NATIVE OAK TREES
NATIVE ACCENT TREES

MAINTAINED TURF
(BETWEEN CURB AND ROW)



CIRCLE DRIVE - PLAN VIEW

SCALE: 1" = 40'-0"

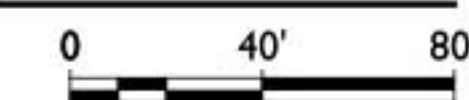



OAK HILL
PARKWAY

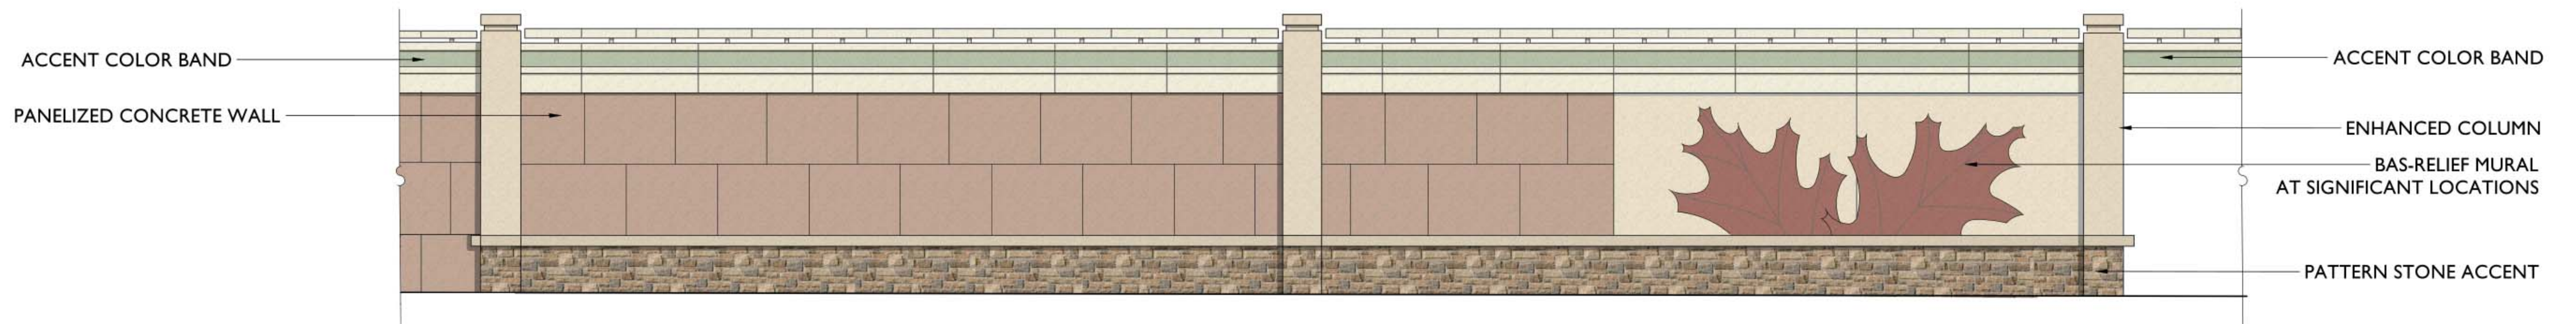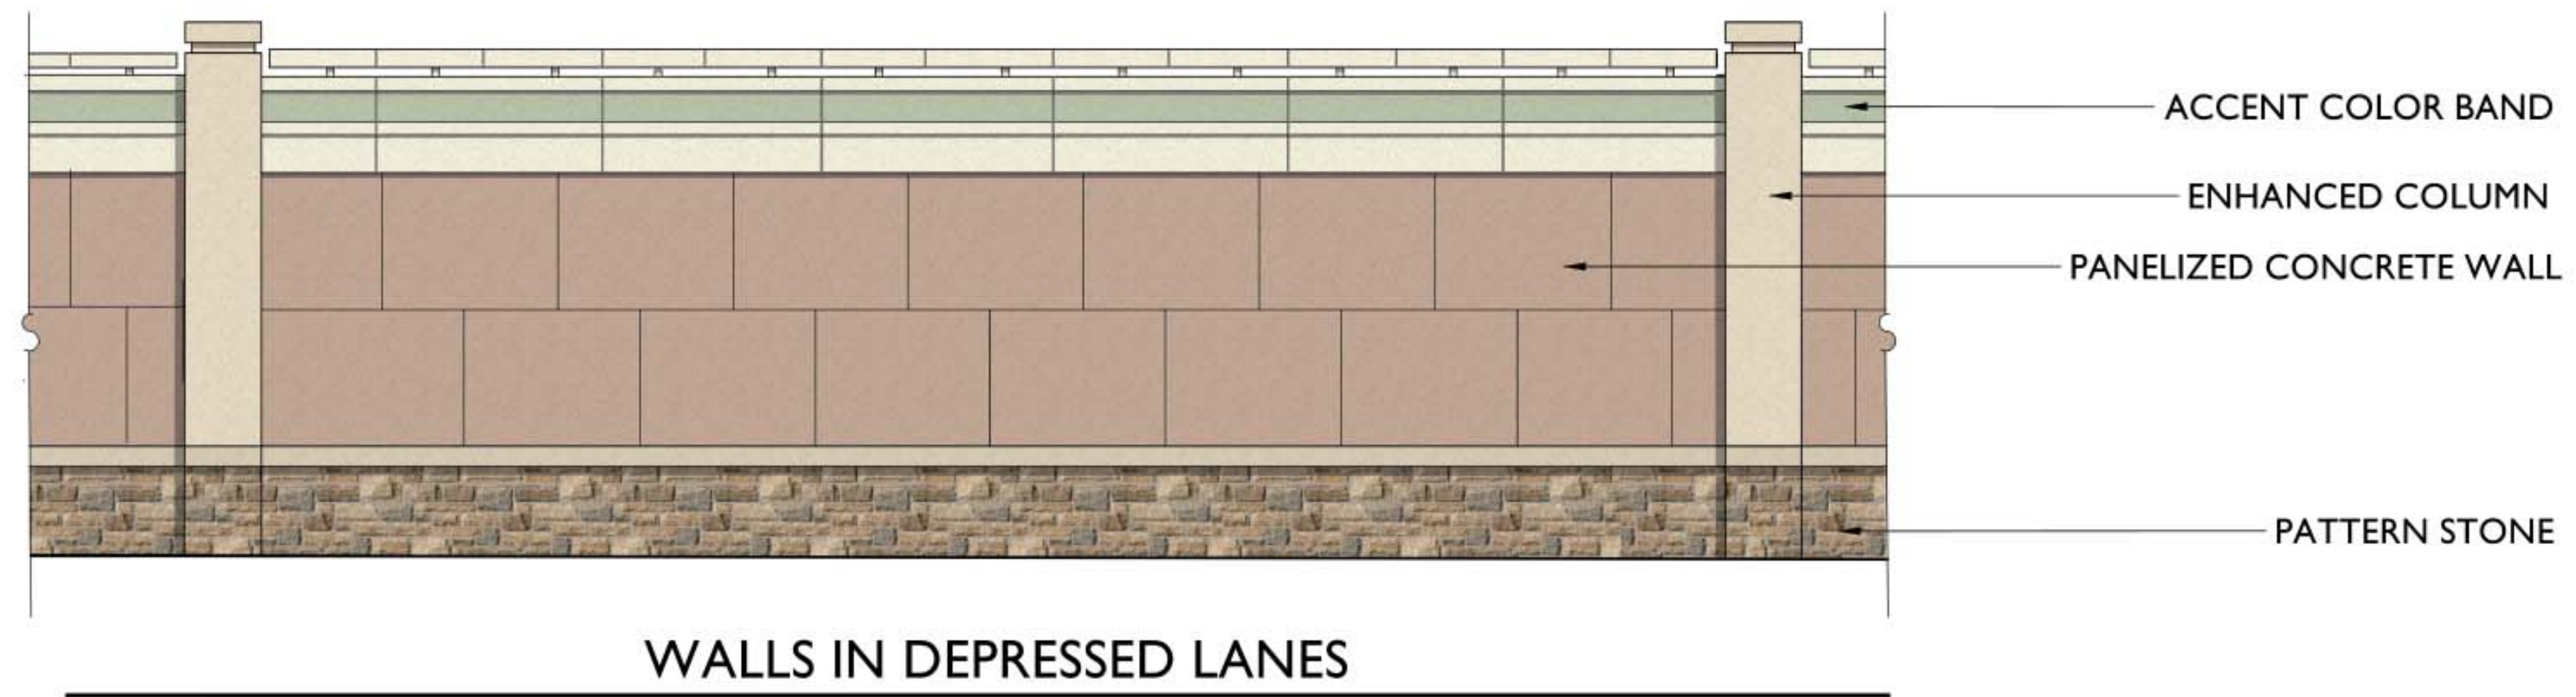

LIVE OAK



SHUMARD OAK

NATIVE SHADE TREES



TEXAS RED BUD



TEXAS MOUNTAIN LAUREL

NATIVE ACCENT TREES



LITTLE BLUESTEM, SIDEOATS GRAMA, BLUE GRAMA, ETC.

NATIVE GRASS MIX - LOW MAINTENANCE



MUHLY GRASS



DWARF MAIDEN GRASS

ORNAMENTAL GRASSES



STAMPED COLORED CONCRETE EXAMPLES

PLANT EXAMPLES*

*THESE PLANTS DO NOT REPRESENT A COMPLETE PLANT LIST